


SEC 22 T29N R23W

21 23  
28 27 26

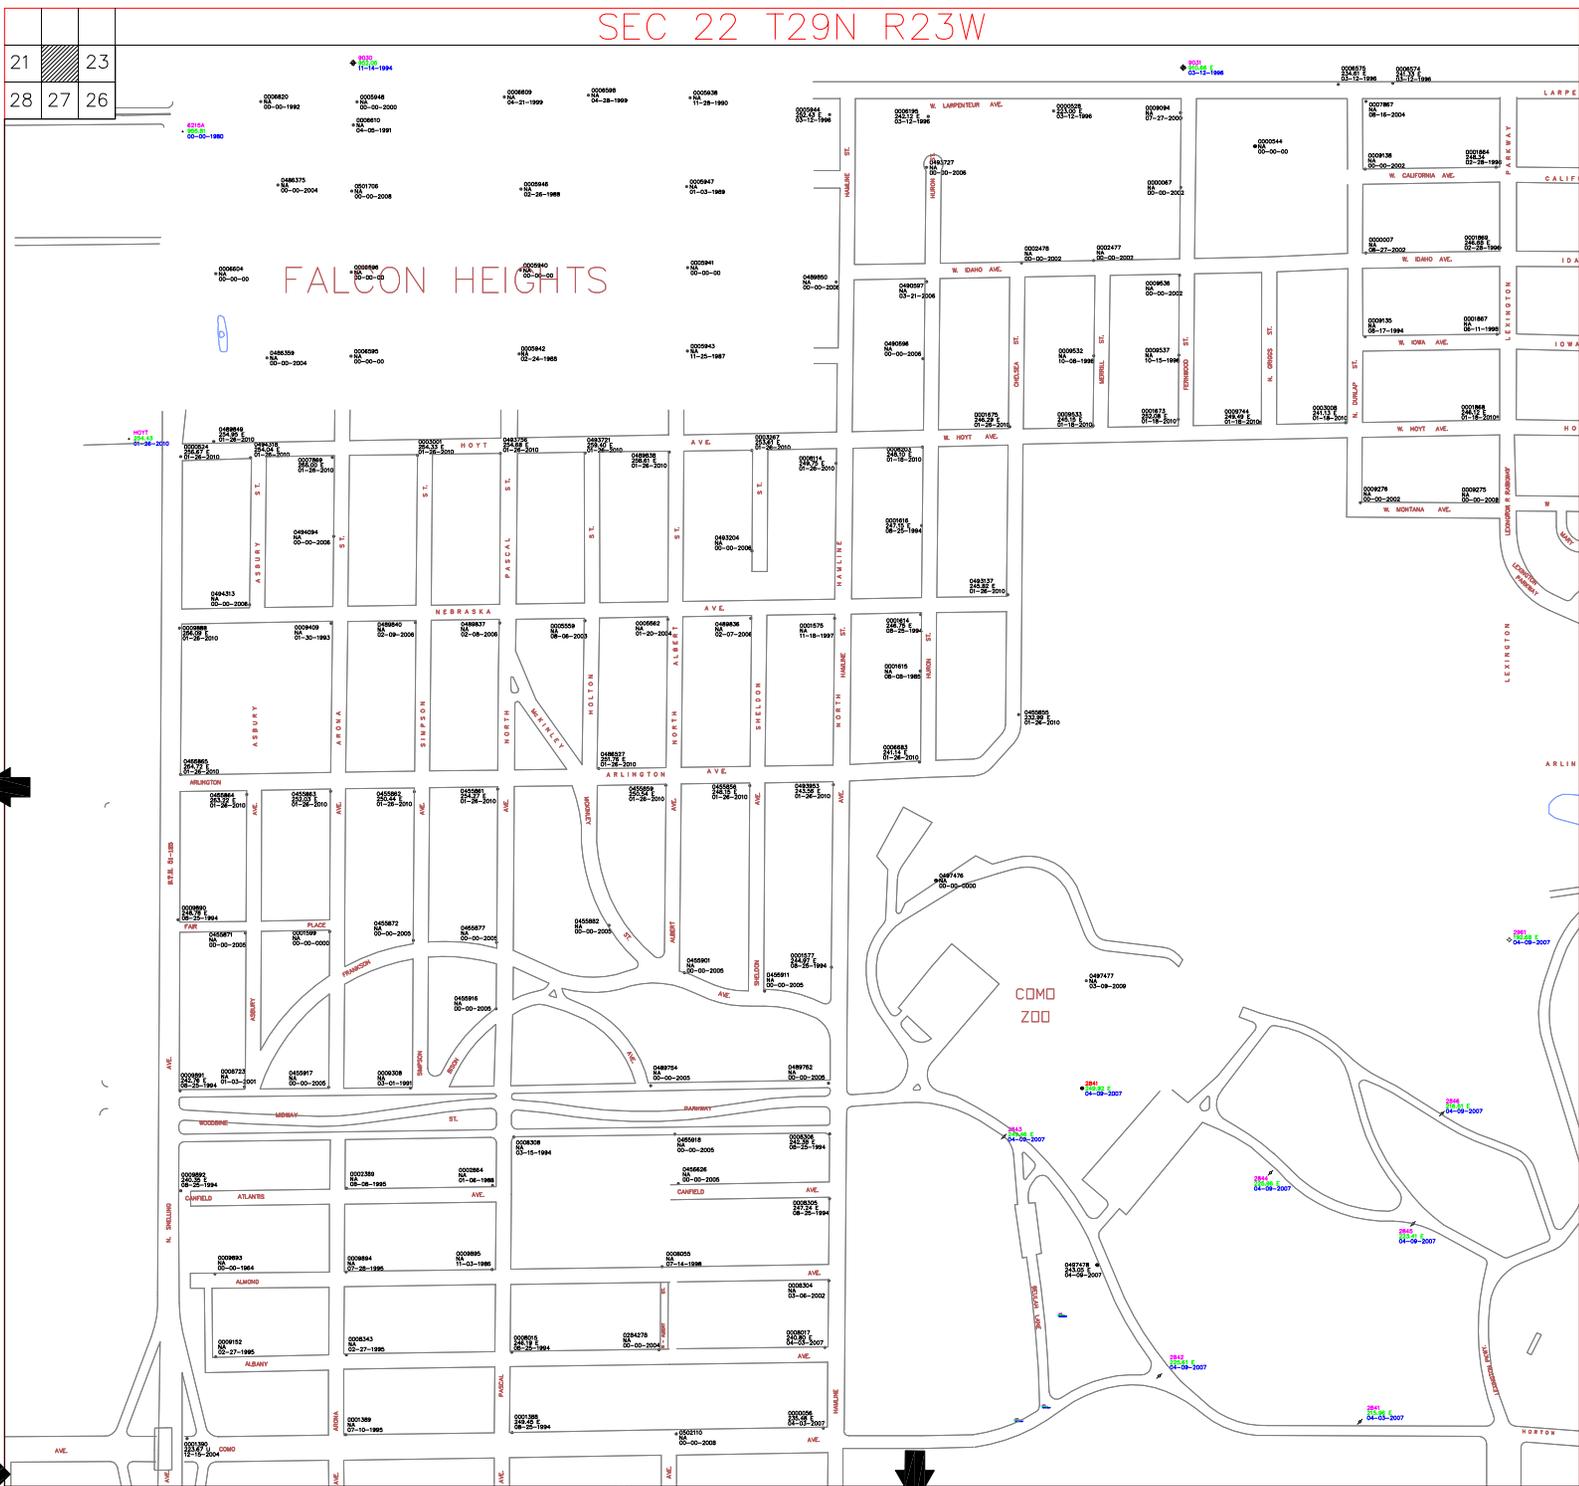

CITY OF SAINT PAUL  
DEPARTMENT OF PUBLIC WORKS  
SURVEY SECTION

- LEGEND:
- TOP NUT FIRE HYDRANT
  - PRIVATE HYDRANT
  - ⚡ SPIKE IN POWER POLE
  - ⊙ U. S. BENCH MARK
  - ★ STATE BENCH MARK
  - ⊕ RAMSEY CO. BENCH MARK
  - ⊖ BRIDGE DISK (NO STAMPING)
  - ◇ MISC. BENCH MARK
  - TRAVERSE POINT
  - TOP NUT MINNEAPOLIS FIRE HYDRANT

NOTES: ZERO CITY DATUM = 694.10 1929 NGVD

BENCH MARKS WITH "NA" AS AN ELEV. MEANS THERE IS NO ELEV. AVAILABLE.

STATE, COUNTY & U.S. BENCH MARKS ARE 1929 NGVD ELEVATIONS PUBLISHED BY OTHERS.

ELEVATIONS WITH AN "M" SIGNIFIES ADJUSTED ELECTRONIC LEVEL BENCHMARK READINGS BASED ON CITY OF SAINT PAUL DATUM.

ELEVATIONS WITH AN "U" SIGNIFIES UNADJUSTED ELECTRONIC LEVEL BENCHMARK READINGS BASED ON CITY OF SAINT PAUL DATUM.

ELEVATIONS WITH AN "U" SIGNIFIES UNADJUSTED ELECTRONIC LEVEL BENCHMARK READINGS (ST PAUL SURVEYOR OFFICE USE ONLY).

THE FOLLOWING APPLIES TO HYDRANT BENCHES ONLY:

IF ELEVATION = NA THEN DATE IS THE INSTALLED, MOVED OR REPLACED DATE.

IF ELEVATION = ? THEN DATE IS THE REPAIR DATE.

IF ELEVATION = NA THEN DATE IS WHEN THE BENCH WAS ESTABLISHED

BASE MAP 11-09-2006  
HYDRANTS 04-24-2015  
ADJUSTED 04-11-2003

SEC 22 T29N R23W