


25	30	29
36	32	32
01	06	05

SEC 31 T29N R22W

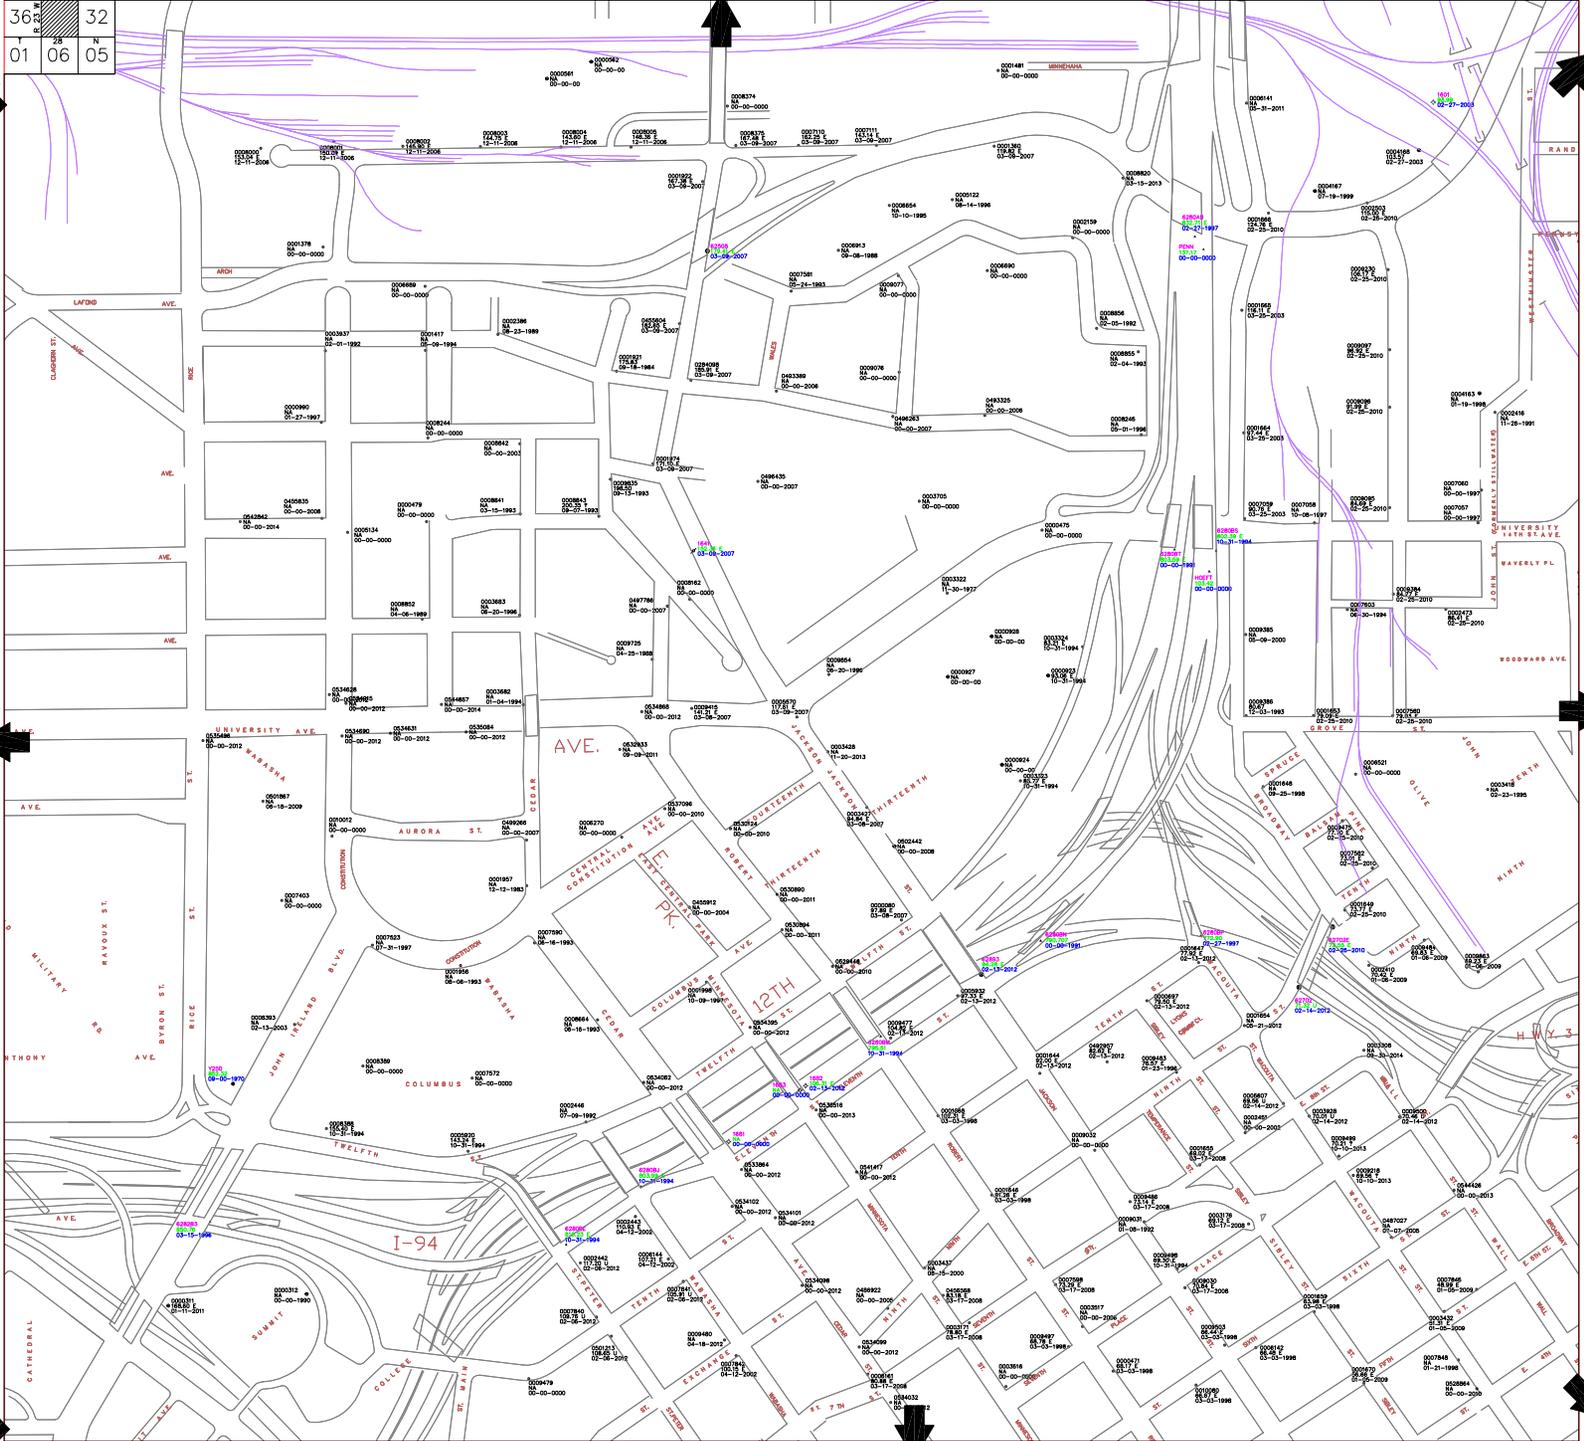

CITY OF SAINT PAUL
DEPARTMENT OF PUBLIC WORKS
SURVEY SECTION

- LEGEND:**
- TOP NUT FIRE HYDRANT
 - PRIVATE HYDRANT
 - ⚡ SPIKE IN POWER POLE
 - ⬤ U. S. BENCH MARK
 - ⬤ STATE BENCH MARK
 - ⬤ RAMSEY CO. BENCH MARK
 - ⊙ BRIDGE DISK (NO STAMPING)
 - ◇ MISC. BENCH MARK
 - TRAVERSE POINT
 - ⬤ TOP NUT MINNEAPOLIS FIRE HYDRANT

NOTES: ZERO CITY DATUM = 694.10 1929 NVD
BENCH MARKS WITH "NA" AS AN ELEV. MEANS THERE IS NO ELEV. AVAILABLE.
STATE, COUNTY & U.S. BENCH MARKS ARE 1929 NVD ELEVATIONS PUBLISHED BY OTHERS.
ELEVATIONS WITH AN "X" SIGNIFY ADJUSTED ELECTRONIC LEVEL BENCHMARK LOOPS
ELEVATIONS WITH AN "U" SIGNIFY UNADJUSTED ELECTRONIC LEVEL BENCHMARK
(ST. PAUL SURVEYOR OFFICE USE ONLY).

THE FOLLOWING APPLIES TO HYDRANT BENCH ONLY:
IF ELEVATION = NA THEN DATE IS THE INSTALLED, MOVED OR REPLACED DATE
IF ELEVATION = 7 THEN DATE IS THE REPAIR DATE
IF ELEVATION ≠ NA THEN DATE IS WHEN THE BENCH WAS ESTABLISHED

SEC 31 T29N R22W

BASE MAP 11-09-2008
HYDRANTS 04-24-2015
ADJUSTED 04-11-2003