


16 15 14
21 23

SEC 22 T28N R23W

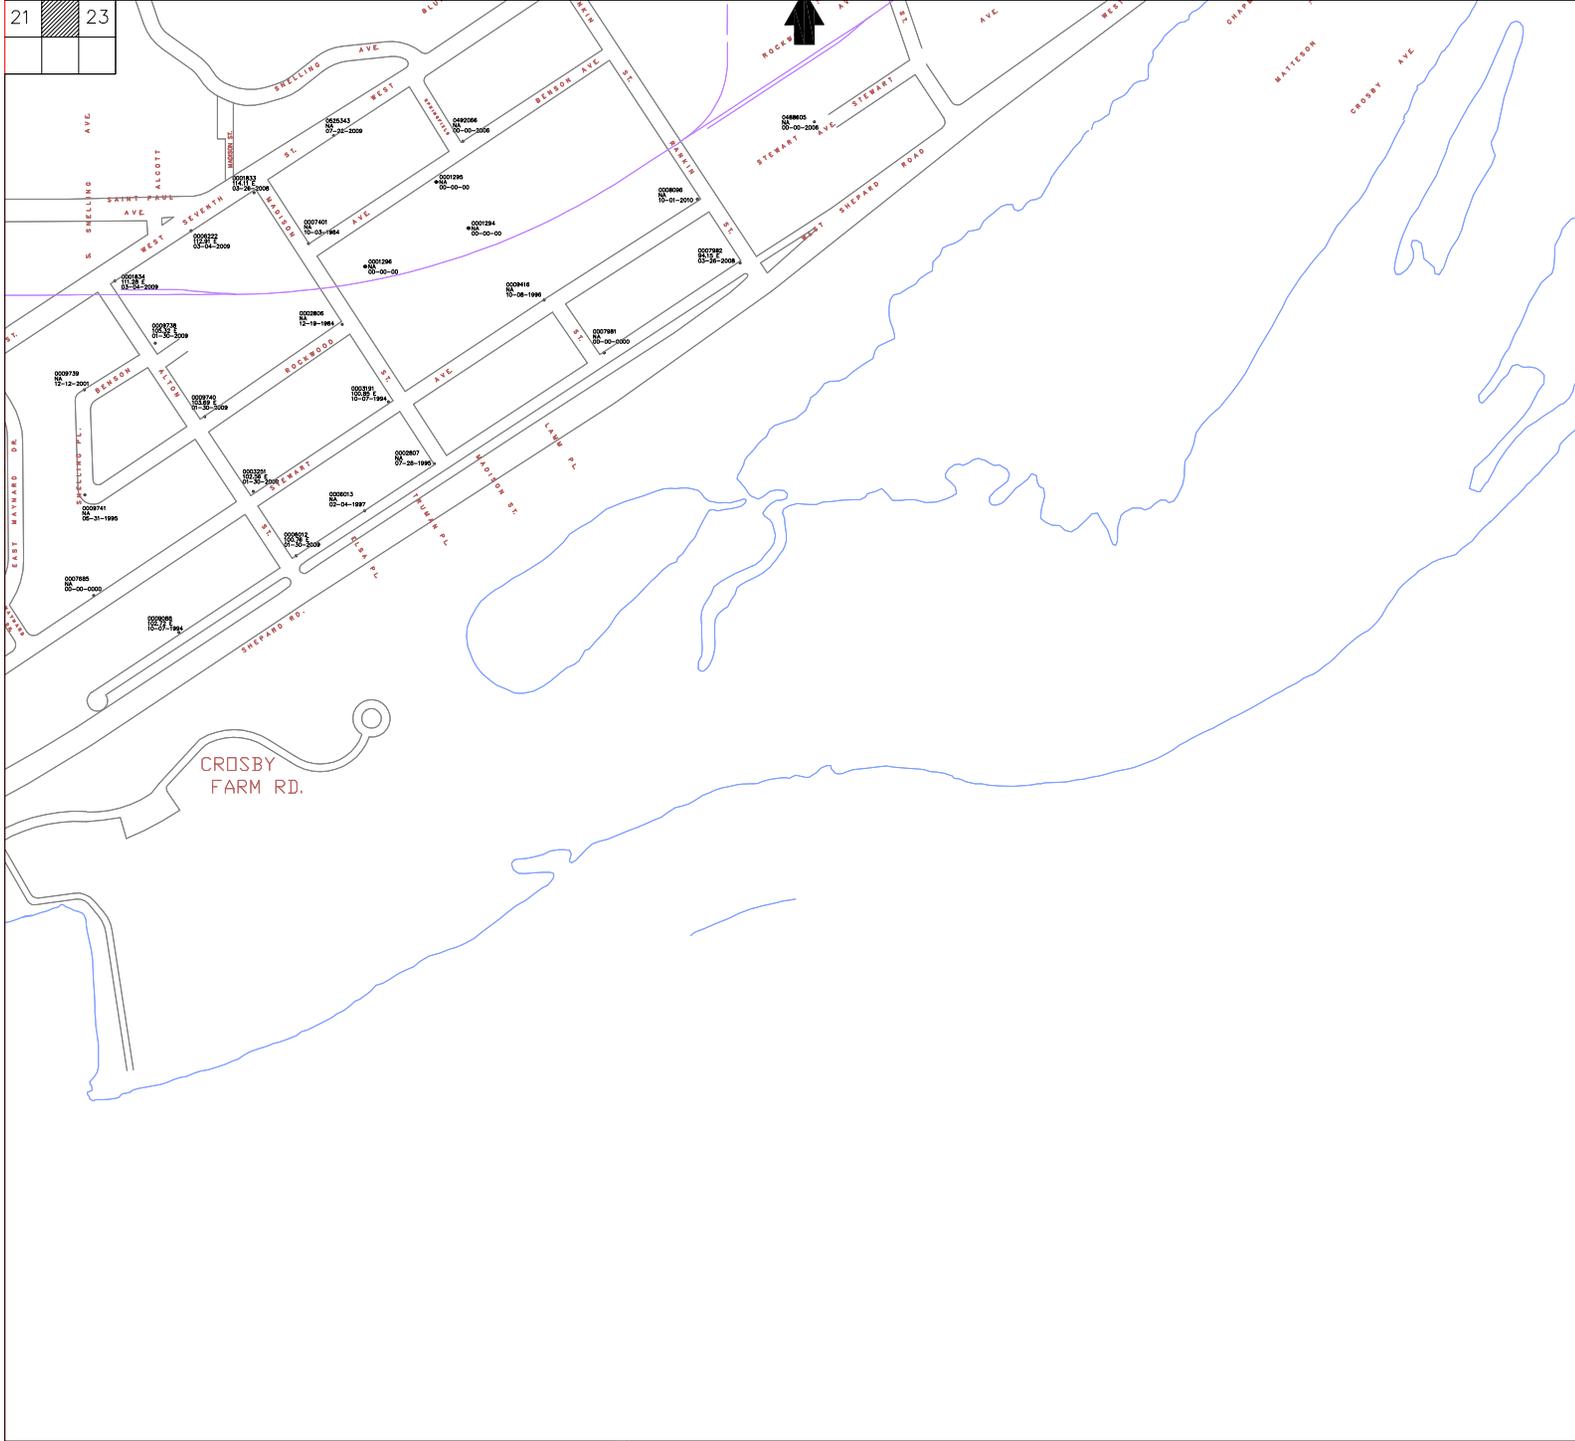

CROSBY FARM RD.

CITY OF SAINT PAUL
DEPARTMENT OF PUBLIC WORKS
SURVEY SECTION

- LEGEND:
- TOP NUT FIRE HYDRANT
 - PRIVATE HYDRANT
 - ⚡ SPIKE IN POWER POLE
 - ★ U. S. BENCH MARK
 - ▲ STATE BENCH MARK
 - ⊕ RAMSEY CO. BENCH MARK
 - ⊙ BRIDGE DISK (NO STAMPING)
 - ◇ MISC. BENCH MARK
 - TRAVERSE POINT
 - ⊙ TOP NUT MINNEAPOLIS FIRE HYDRANT

NOTES: ZERO CITY DATUM = 694.10 1928 NGVD

BENCH MARKS WITH "NA" AS AN ELEV. MEANS THERE IS NO ELEV. AVAILABLE.
STATE, COUNTY & U.S. BENCH MARKS ARE 1929 NOVD ELEVATIONS PUBLISHED BY OTHERS.
EXCEPT AS NOTED BELOW, ALL OTHER BENCH MARKS ARE BASED ON CITY OF SAINT PAUL DATUM.
ALL BENCH MARKS WITH ELEVATION BASED ON CITY DATUM ARE ESTABLISHED BY THE CITY OF ST PAUL.
ELEVATIONS WITH AN "E" SIGNIFIES ADJUSTED ELECTRONIC LEVEL BENCHMARK LOOKS
ELEVATIONS WITH AN "U" SIGNIFIES UNADJUSTED ELECTRONIC LEVEL BENCHMARK
(ST PAUL SURVEYOR OFFICE USE ONLY).

THE FOLLOWING APPLIES TO HYDRANT BENCHES ONLY:
IF ELEVATION = NA THEN DATE IS THE INSTALLED, MOVED OR REPLACED DATE
IF ELEVATION = ? THEN DATE IS THE REPAIR DATE
IF ELEVATION ≠ NA THEN DATE IS WHEN THE BENCH WAS ESTABLISHED

SEC 22 T28N R23W

BASE MAP 11-09-2006
HYDRANTS 04-24-2015
ADJUSTED 04-11-2003