

# CERTIFICATE OF MONUMENT LOCATION

STATION  
CITY MON. NO. 2427

OLD INDEX NO. 03698

BLK Corner in the SE Qtr. of Section 30 Township 29N Range 22W

STATE OF MINNESOTA, County of Ramsey


At the corner location shown on the sketch:

On DEC 2, 2009 found a GM BLK COR .40 ABOVE SIDEWALK  
date

GRADE MONT. IS 1.0 X 1.15 NWC SYCAMORE & AGATE ST.

- left monument as found       lowered monument       removed monument (explain)

On DEC 4, 2009 placed a GPS - TIES - PHOTOS  
date

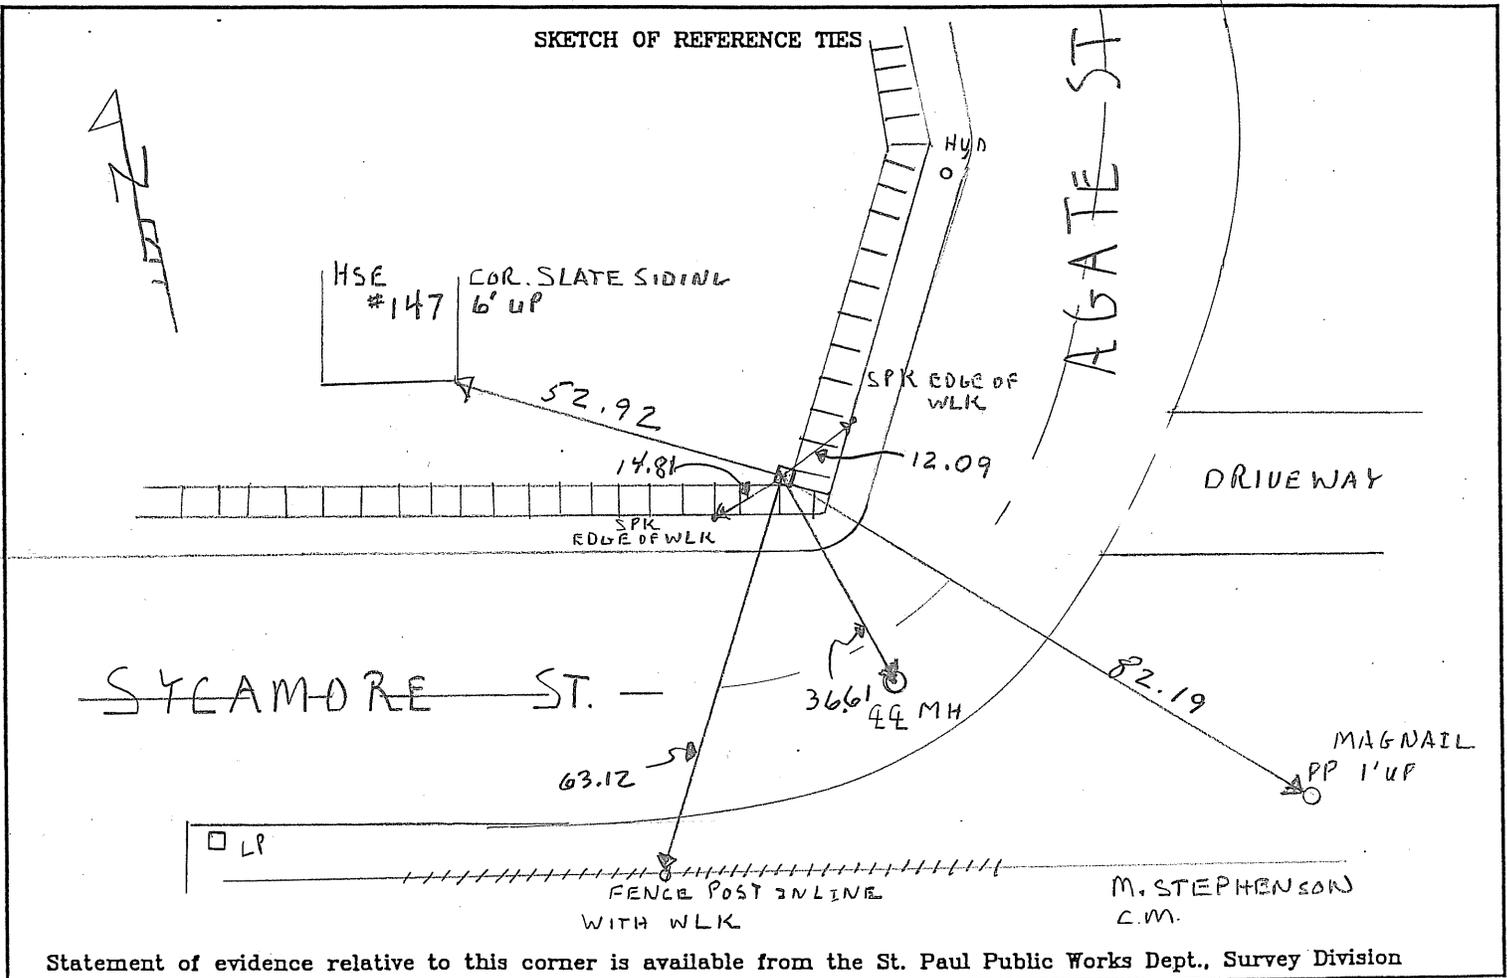

I hereby certify that this document and the data contained herein was prepared by me or under my direct supervision.

[Signature] Feb 3, 2010  
SIGNATURE DATE

Registration No. 44880

- Land Surveyor       County Surveyor  
 Professional Engineer  
 Chief Surveyor, City of St. Paul

Office of The County Recorder, County of Ramsey

I hereby certify that this document was filed in the county

Recorders office at \_\_\_\_\_ M. on the \_\_\_\_\_ day of \_\_\_\_\_

County Recorder \_\_\_\_\_

By \_\_\_\_\_, Deputy

DOCUMENT NUMBER \_\_\_\_\_