

# CERTIFICATE OF MONUMENT LOCATION

CITY MON. NO. 3312

OLD INDEX NO. 0811B

BIK Corner in the SE Qtr. of Section 29 Township 29 Range 22

STATE OF MINNESOTA, County of Ramsey


At the corner location shown on the sketch:

On 8-26-09 found a Granite Mont. (BIK Cor)  
date @ Grade

- left monument as found       lowered monument       removed monument (explain)

On 8-26-09 placed a New ties  
date

SKETCH OF REFERENCE TIES

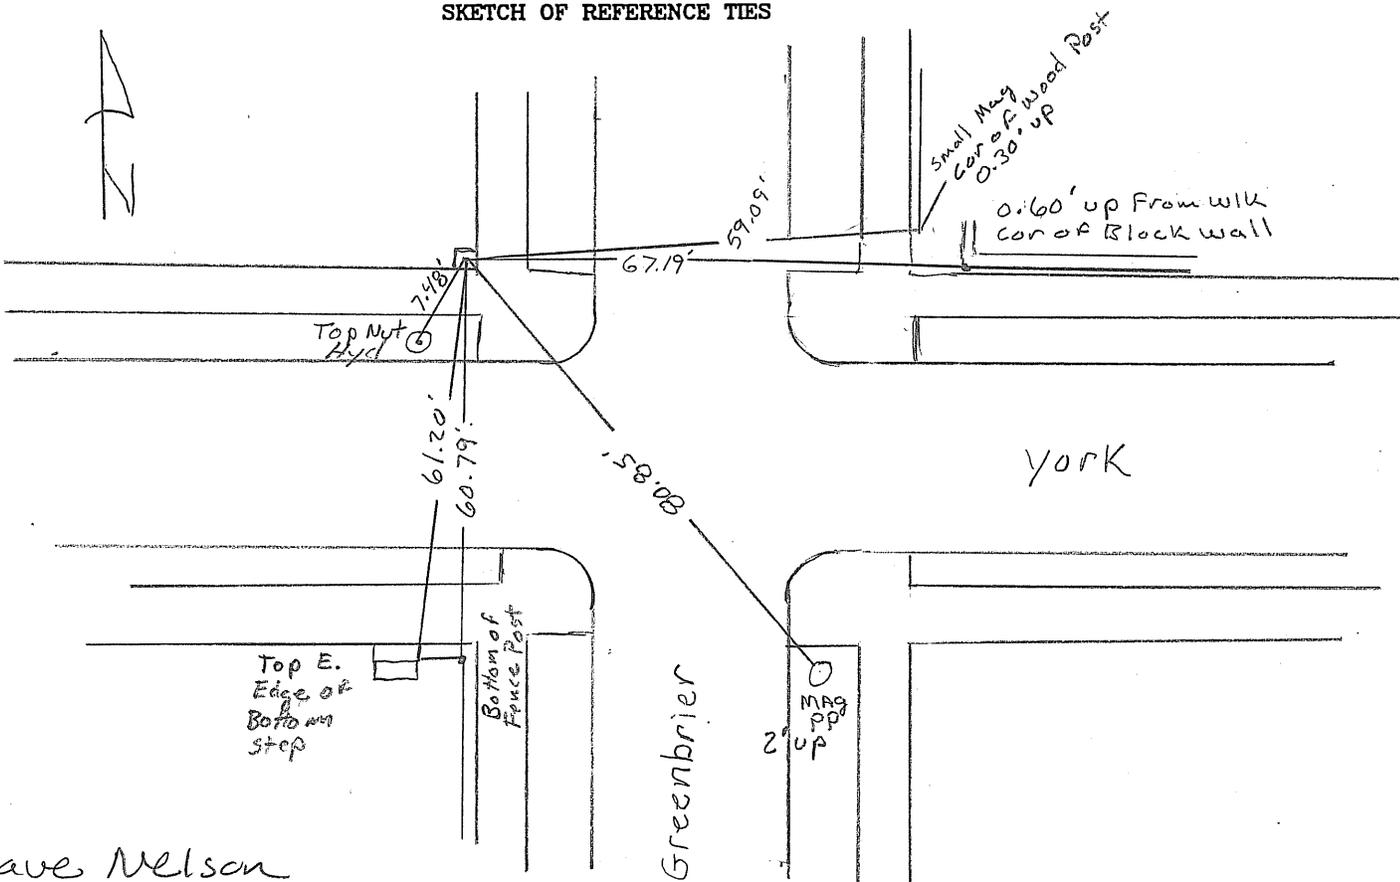

Dave Nelson  
 Kim Lawson

Statement of evidence relative to this corner is available from the St. Paul Public Works Dept., Survey Division

I hereby certify that this document and the data contained herein was prepared by me or under my direct supervision.

[Signature] Nov 6, 2009  
SIGNATURE DATE

- Registration No. 44880
- Land Surveyor       County Surveyor
- Professional Engineer
- Chief Surveyor, City of St. Paul

Office of The County Recorder, County of Ramsey

I hereby certify that this document was filed in the county  
 Recorders office at \_\_\_\_\_ M. on the \_\_\_\_\_ day of \_\_\_\_\_

County Recorder \_\_\_\_\_

By \_\_\_\_\_, Deputy

DOCUMENT NUMBER \_\_\_\_\_