

# CERTIFICATE OF MONUMENT LOCATION

CITY MON. NO. 3579

OLD INDEX NO. 0610B

BLK Corner in the SW Qtr. of Section 9 Township 28N Range 22W

STATE OF MINNESOTA, County of Ramsey

At the corner location shown on the sketch:

On 4-19-2007 found a G.M. 40 BELOW SIDEWALK GRADE

date


SWC CONCORD ST & CURTICE ST

- left monument as found
- lowered monument
- removed monument (explain)

On 4-19-2007 placed a TIES & GPS

date

SKETCH OF REFERENCE TIES

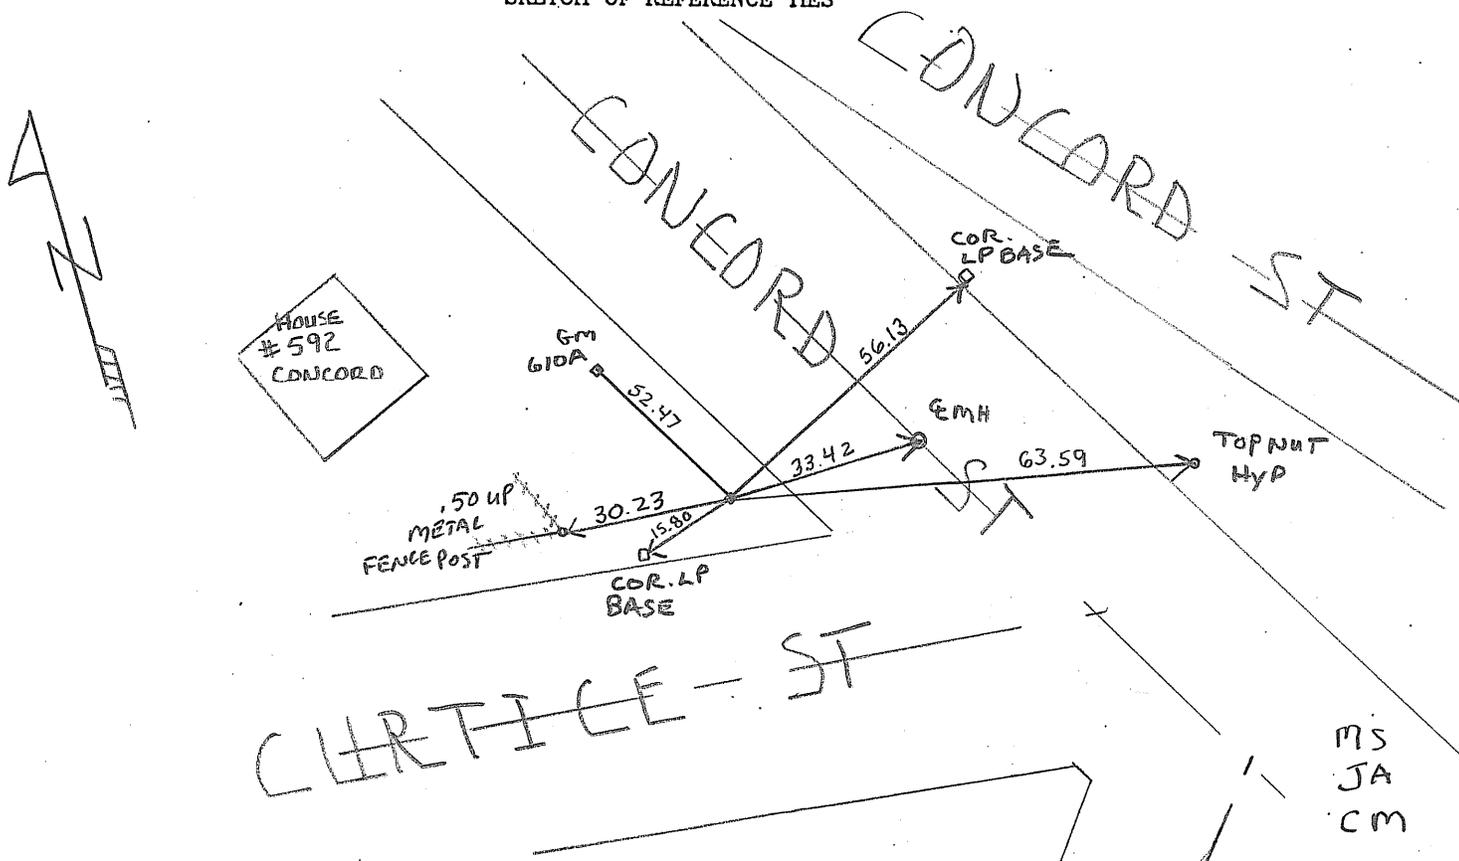

Statement of evidence relative to this corner is available from the St. Paul Public Works Dept., Survey Division

I hereby certify that this document and the data contained herein was prepared by me or under my direct supervision.

*[Handwritten Signature]*

APR 30 2007

SIGNATURE

DATE

Registration No. 44880

- Land Surveyor
- County Surveyor
- Professional Engineer
- Chief Surveyor, City of St. Paul

Office of The County Recorder, County of Ramsey

I hereby certify that this document was filed in the county

Recorders office at \_\_\_\_\_ M. on the \_\_\_\_\_ day of \_\_\_\_\_

County Recorder \_\_\_\_\_

By \_\_\_\_\_, Deputy

DOCUMENT NUMBER \_\_\_\_\_

*[Handwritten Date]* 4/30/2007