

CERTIFICATE OF MONUMENT LOCATION

CITY MON. NO. 3585

OLD INDEX NO. 0608A

BLK Corner in the SW Qtr. of Section 9 Township 28N Range 22W

STATE OF MINNESOTA, County of Ramsey

At the corner location shown on the sketch:


On 4-19-2007 found a GM BLK COR SWC BELVIDERE & CONCORD
date

.30 BELOW SIDEWALK GRADE

- left monument as found
- lowered monument
- removed monument (explain)

On 4-20-2007 placed TIES & GPS
date

SKETCH OF REFERENCE TIES

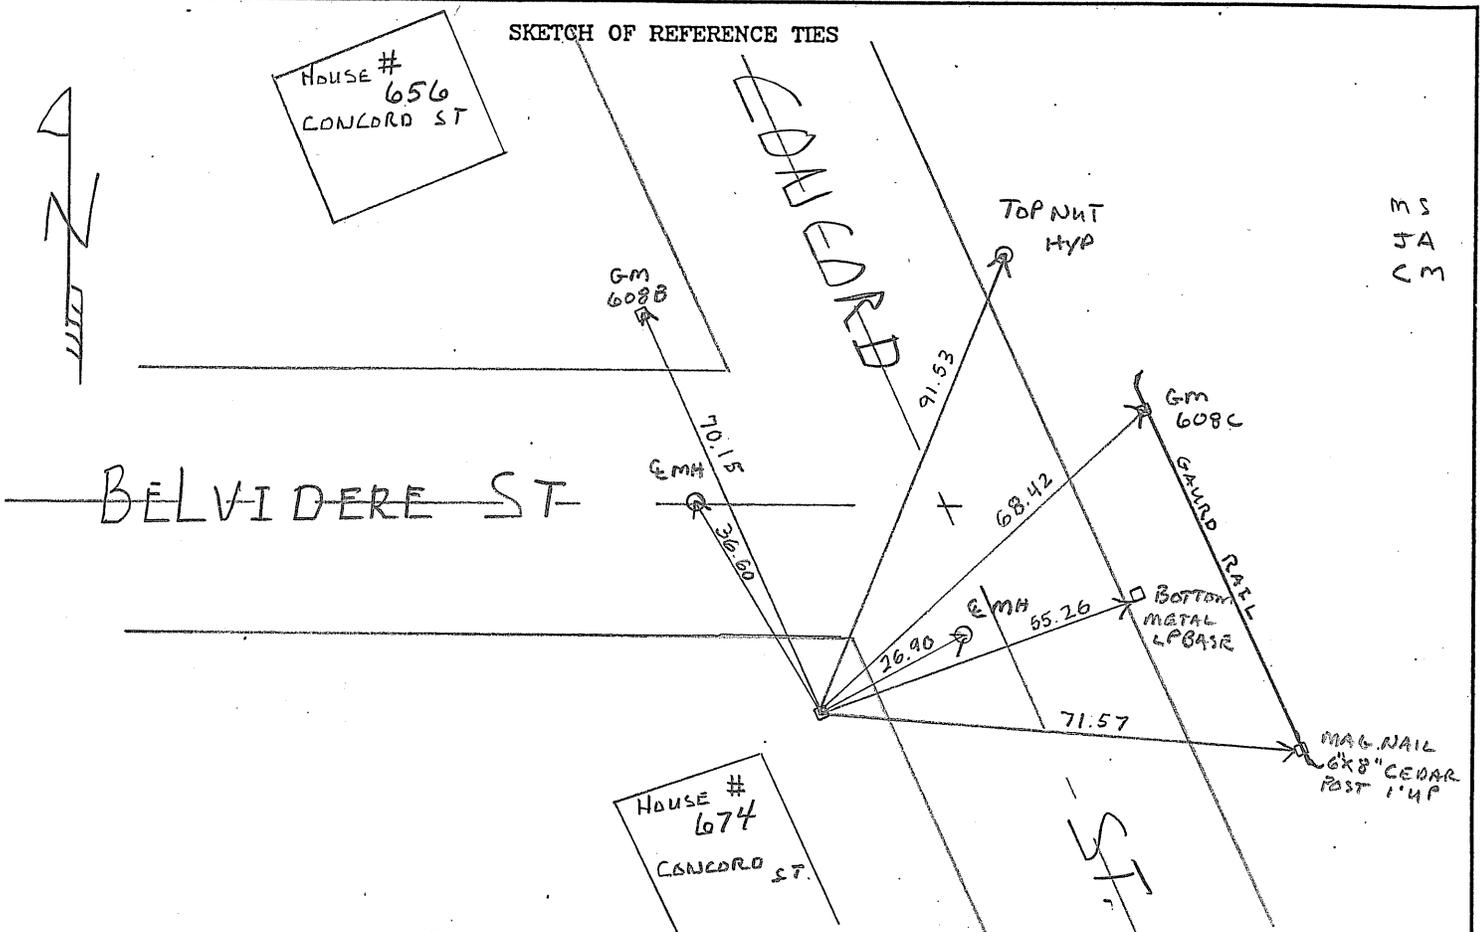

MS
JA
CM

Statement of evidence relative to this corner is available from the St. Paul Public Works Dept., Survey Division

I hereby certify that this document and the data contained herein was prepared by me or under my direct supervision.

[Signature] APRIL 30 2007
SIGNATURE DATE

Registration No. 44880

- Land Surveyor
- County Surveyor
- Professional Engineer
- Chief Surveyor, City of St. Paul

Office of The County Recorder, County of Ramsey

I hereby certify that this document was filed in the county

Recorders office at _____ M. on the _____ day of _____

County Recorder _____

By _____, Deputy

DOCUMENT NUMBER _____