

CERTIFICATE OF MONUMENT LOCATION

CITY MON. NO. 3587

OLD INDEX NO. 0629A

BLK Corner in the SW Qtr. of Section 9 Township 28 Range 22

STATE OF MINNESOTA, County of Ramsey

At the corner location shown on the sketch:

On 4-17-2007 found a GM BLK COR. NEC WINDONA

date


STICKNEY ST. .30 BELOW SIDEWALK GRADE

- left monument as found
- lowered monument
- removed monument (explain)

On 4-17-2007 placed GPS TIES

date

SKETCH OF REFERENCE TIES

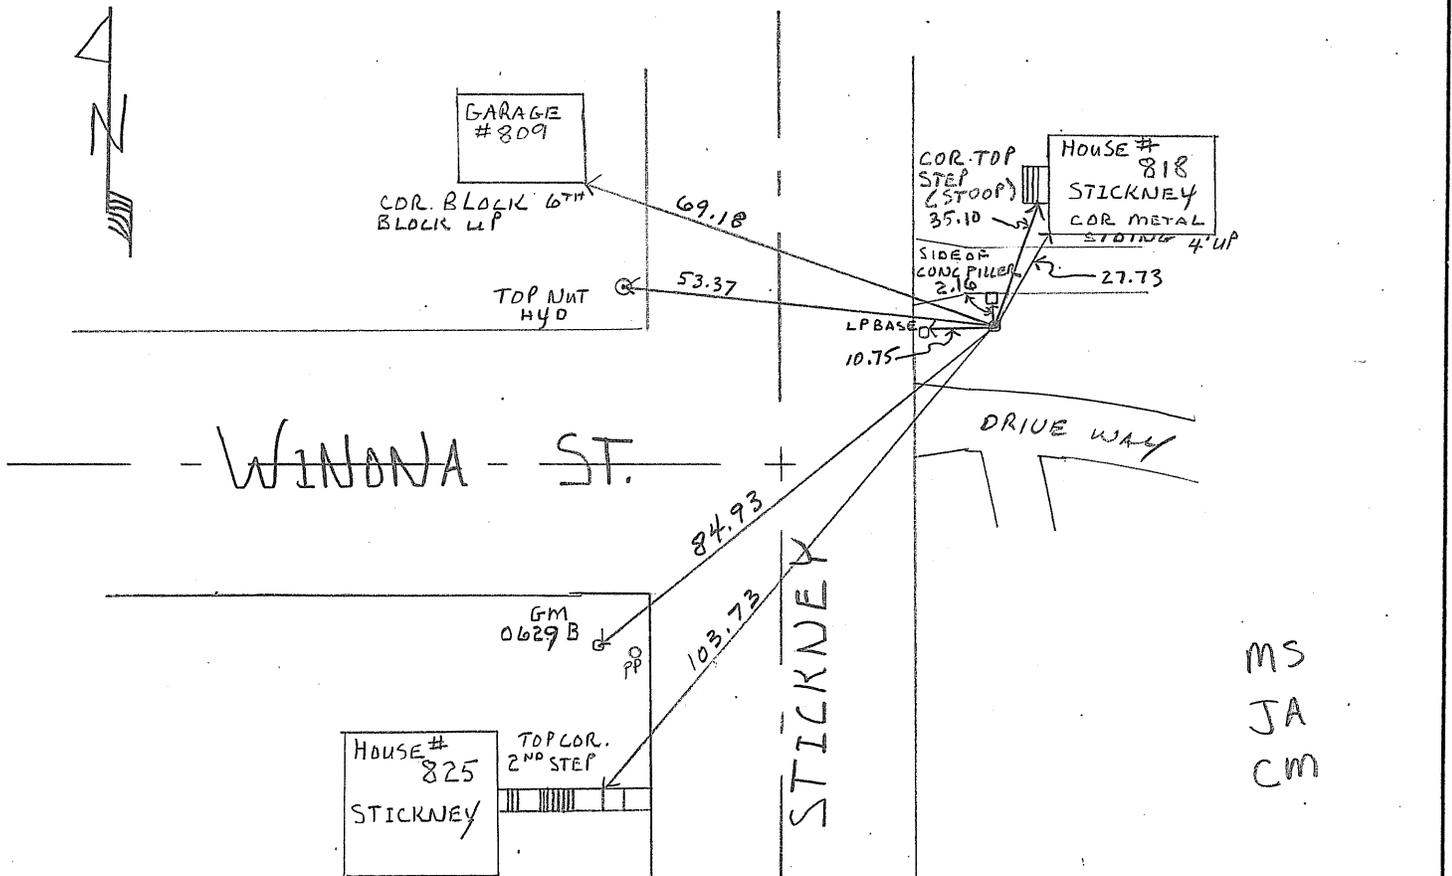

Statement of evidence relative to this corner is available from the St. Paul Public Works Dept., Survey Division

I hereby certify that this document and the data contained herein was prepared by me or under my direct supervision.

[Signature] APRIL 30 2007
 SIGNATURE DATE

Registration No. 44880

- Land Surveyor
- County Surveyor
- Professional Engineer
- Chief Surveyor, City of St. Paul

Office of The County Recorder, County of Ramsey

I hereby certify that this document was filed in the county
 Recorders office at _____ M. on the _____ day of _____

County Recorder _____

By _____, Deputy

DOCUMENT NUMBER _____