

CERTIFICATE OF MONUMENT LOCATION

CITY MON. NO. 3588

OLD INDEX NO. 0609B

BLK Corner in the SW Qtr. of Section 9 Township 28N Range 22W

STATE OF MINNESOTA, County of Ramsey

At the corner location shown on the sketch:


On 4-19-2007 found a GM 80 BELOW SIDEWALK GRADE

SEC CONCORD ST. & STICKNEY ST. SO. OF CURTICE ST.

- left monument as found
- lowered monument
- removed monument (explain)

On 4-20-2007 placed TIES & GPS

SKETCH OF REFERENCE TIES

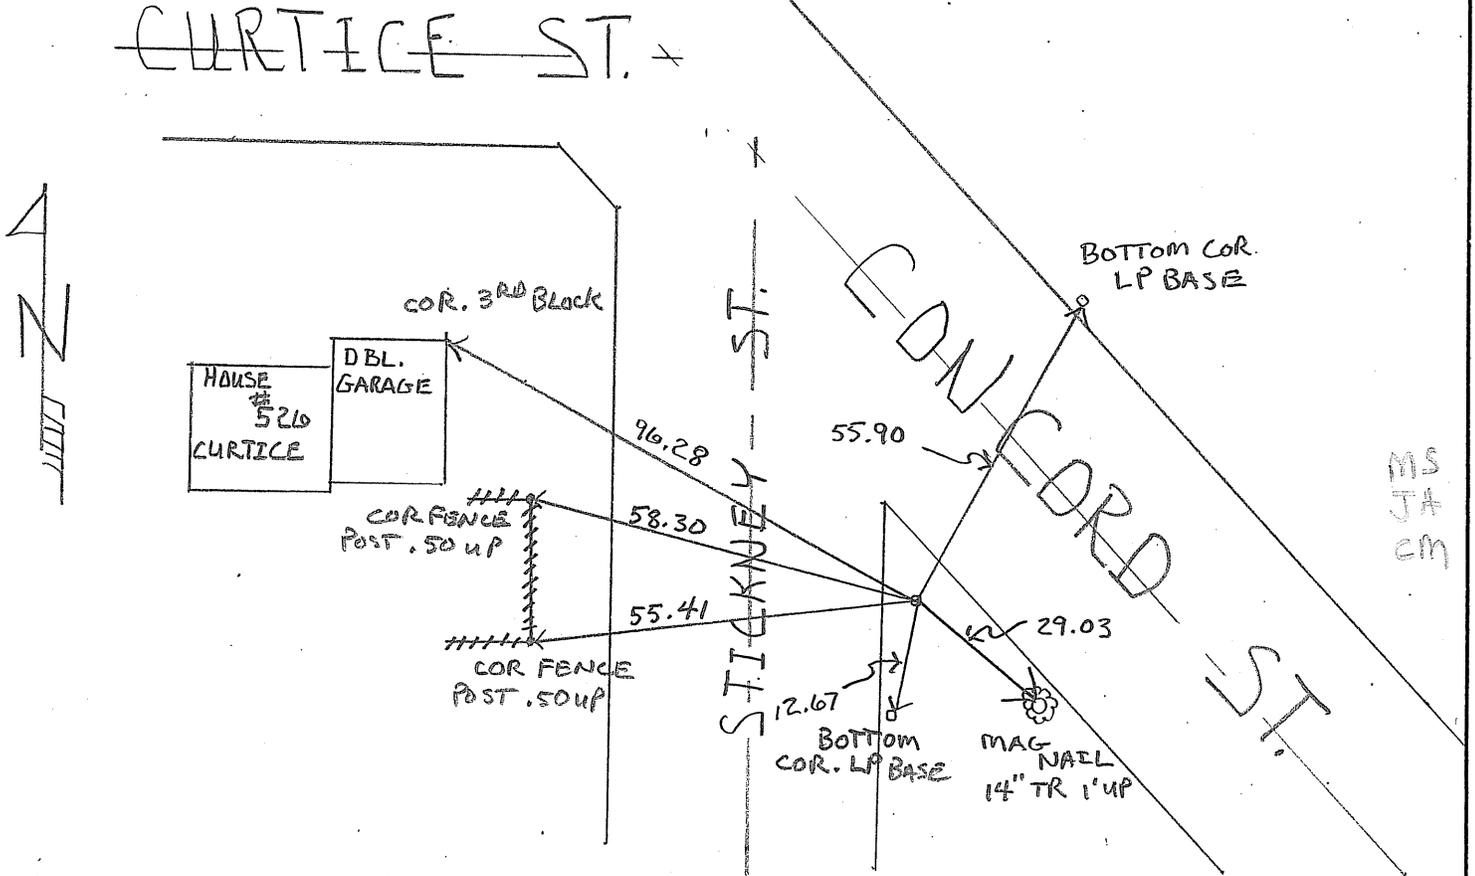

Statement of evidence relative to this corner is available from the St. Paul Public Works Dept., Survey Division

I hereby certify that this document and the data contained herein was prepared by me or under my direct supervision.

[Signature] APRIL 30, 2007
 SIGNATURE DATE

- Registration No. 44880
- Land Surveyor
 - County Surveyor
 - Professional Engineer
 - Chief Surveyor, City of St. Paul

Office of The County Recorder, County of Ramsey

I hereby certify that this document was filed in the county
 Recorders office at _____ M. on the _____ day of _____

County Recorder _____

By _____, Deputy

DOCUMENT NUMBER _____