

CERTIFICATE OF MONUMENT LOCATION

City ID: 3697

Old Index #: 0026C

BLOCK Corner of Section 29 Township 29 Range 22, 4th P.M.
STATE OF MINNESOTA, County of Ramsey
At the corner location shown on the sketch:


On July 28, 2011 found a GM 0.3' below sidewalk grade.

Note: Monument tilted slightly to north. Ties placed to monument as found.

left monument as found lowered monument removed monument (explain)

On _____ placed a _____

SKETCH OF REFERENCE TIES

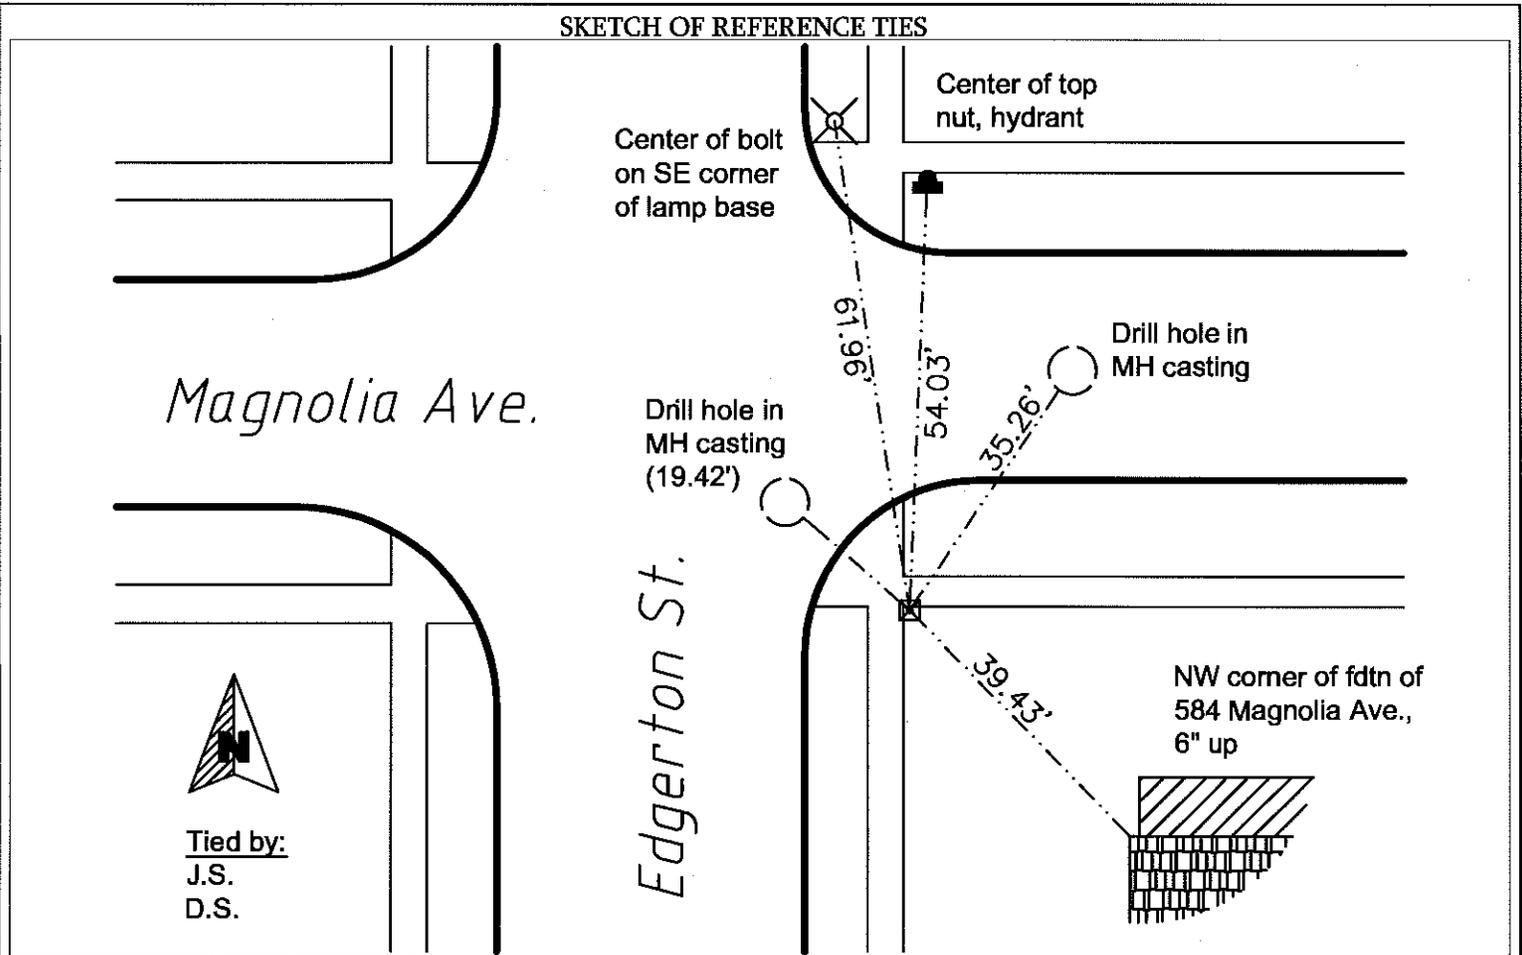

Statement of evidence relative to this corner is available from the St. Paul Public Works Dept., Survey Division

I hereby certify that this document and the data contained herein was prepared by me or under my direct supervision.

[Signature]
Aug 17, 2012

Registration No. 44880

Land Surveyor County Surveyor
 Professional Engineer
 Chief Surveyor, City of St. Paul

Office of the County Recorder, County of Ramsey

I hereby certify that this document was filed in the county recorders office at _____ M. on the _____ day of _____

County Recorder _____

By _____, Deputy

DOCUMENT NUMBER _____