

CERTIFICATE OF MONUMENT LOCATION

STATION # 3836
CITY MON. NO. 3836

OLD INDEX NO. 0883A

BLK Corner in the NE Qtr. of Section 2 Township 28N Range 23W

STATE OF MINNESOTA, County of Ramsey


At the corner location shown on the sketch:

On 4-16-2007 found a GM .25 BELOW SIDEWALK GRADE SWC
date
FISK & MARSHALL AVE.

- left monument as found
- lowered monument
- removed monument (explain)

On 4-16-2007 placed TIES
date

SKETCH OF REFERENCE TIES

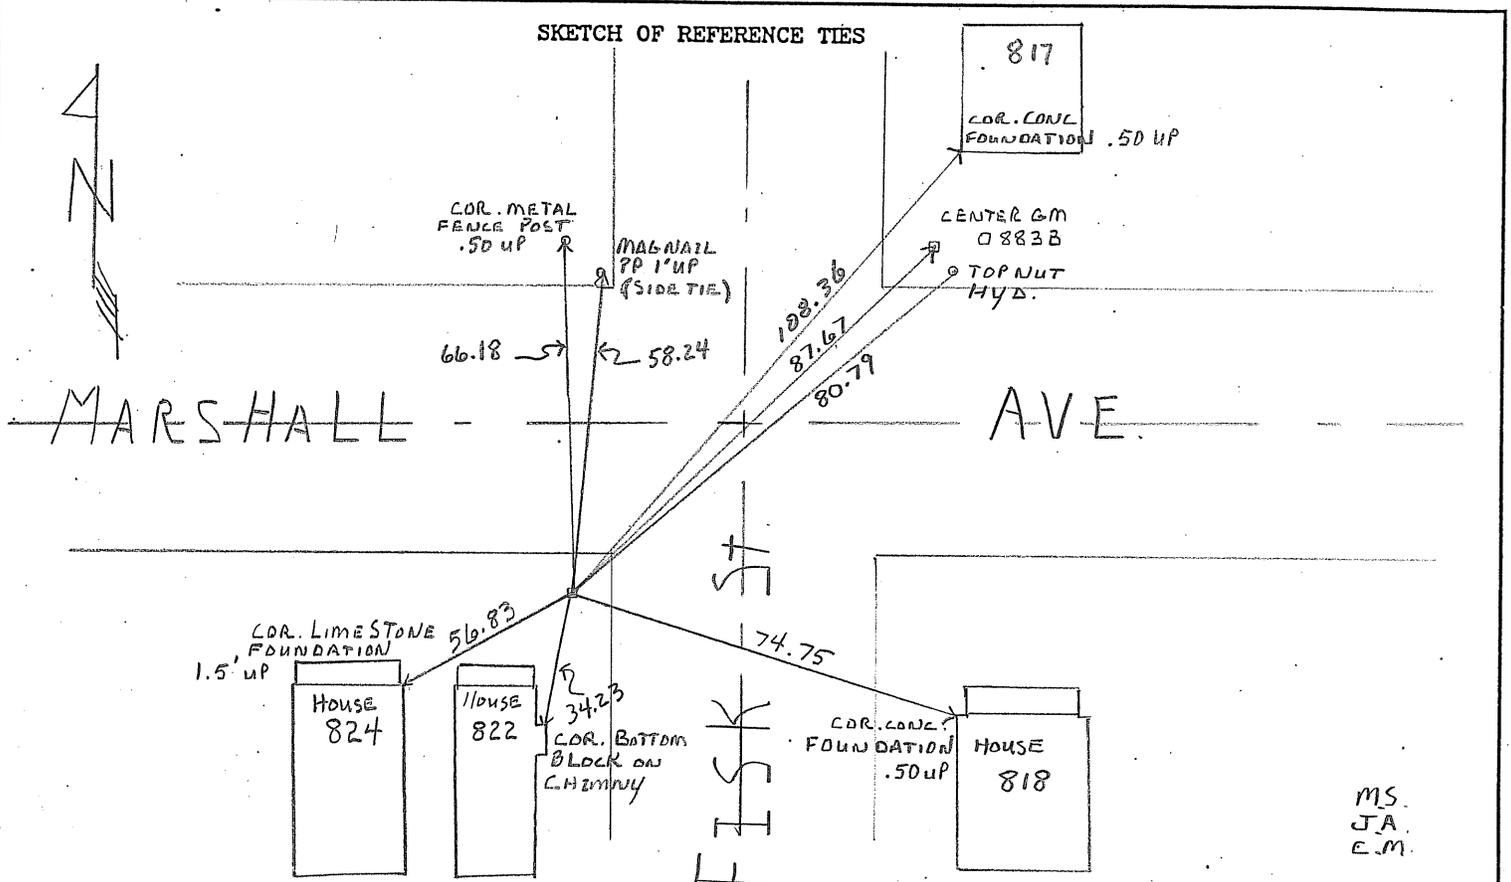

MS.
J.A.
C.M.

Statement of evidence relative to this corner is available from the St. Paul Public Works Dept., Survey Division

I hereby certify that this document and the data contained herein was prepared by me or under my direct supervision.

[Signature]
SIGNATURE

APR 30, 2007
DATE

Registration No. 44880

- Land Surveyor
- County Surveyor
- Professional Engineer
- Chief Surveyor, City of St. Paul

Office of The County Recorder, County of Ramsey

I hereby certify that this document was filed in the county
Recorders office at _____ M. on the _____ day of _____

County Recorder _____

By _____, Deputy

DOCUMENT NUMBER _____

4/30/07