

CERTIFICATE OF MONUMENT LOCATION

CITY MON. NO. 3877

OLD INDEX NO. --KV


Corner in the NW Qtr. of Section 1 Township 28 Range 23

STATE OF MINNESOTA, County of Ramsey
At the corner location shown on the sketch:

On 4-10-09 found a CIM at grade Acnt Construction
date
removed for street reconstruction

- left monument as found lowered monument removed monument (explain)

On 8-4-09 placed a CIM in concrete 0.03' below finished grade
date

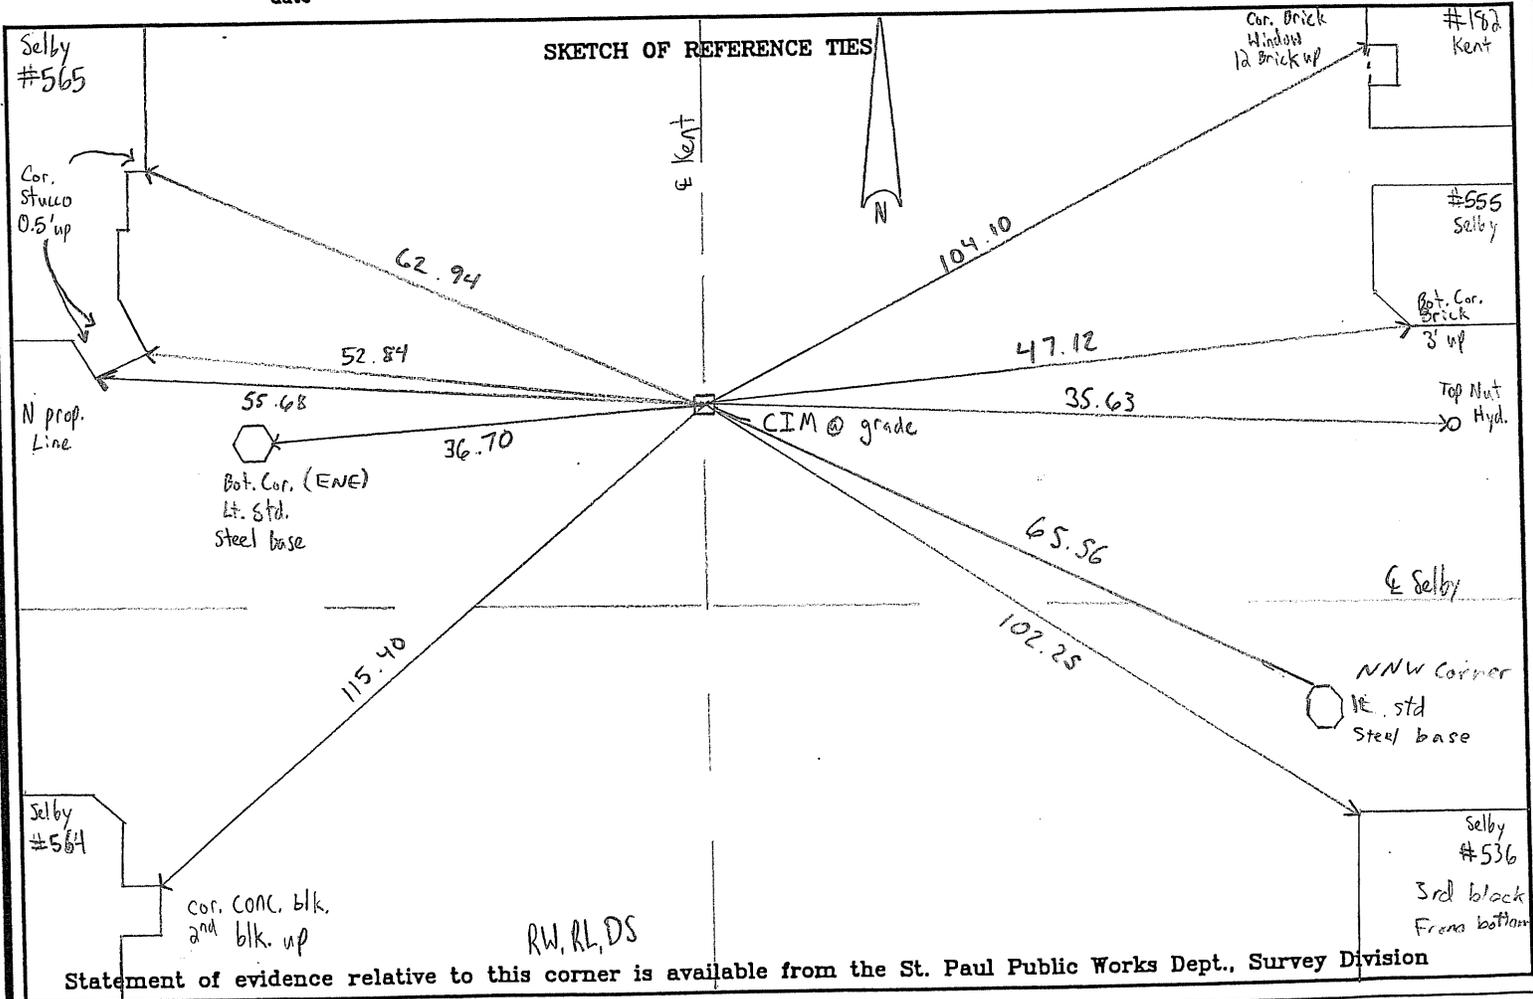

Statement of evidence relative to this corner is available from the St. Paul Public Works Dept., Survey Division

I hereby certify that this document and the data contained herein was prepared by me or under my direct supervision.

[Signature] OCT 7, 2009
SIGNATURE DATE

- Registration No. 44880
- Land Surveyor County Surveyor
 Professional Engineer
 Chief Surveyor, City of St. Paul

Office of The County Recorder, County of Ramsey

I hereby certify that this document was filed in the county
Recorders office at _____ M. on the _____ day of _____

County Recorder _____

By _____, Deputy

DOCUMENT NUMBER _____