

CERTIFICATE OF MONUMENT LOCATION

CITY MON. NO. 4004

OLD INDEX NO. 0274B

1/16 Corner in the NE. Qtr. of Section 02 Township 28 Range 23

STATE OF MINNESOTA, County of Ramsey


At the corner location shown on the sketch:

On JAN 7 2010 found a CIM CL DALE ST APPROX SO. WLR LINE (TO
date

CROCUS HILL) GOODRICH @ ASPHALT GRADE NOTE: PLACED MAGNAIL IN CENTER OF GM 3822

- left monument as found lowered monument removed monument (explain) ^{1' BELOW WLR}

On JAN 7 2010 placed a GPS - PHOTOS - TIES
date

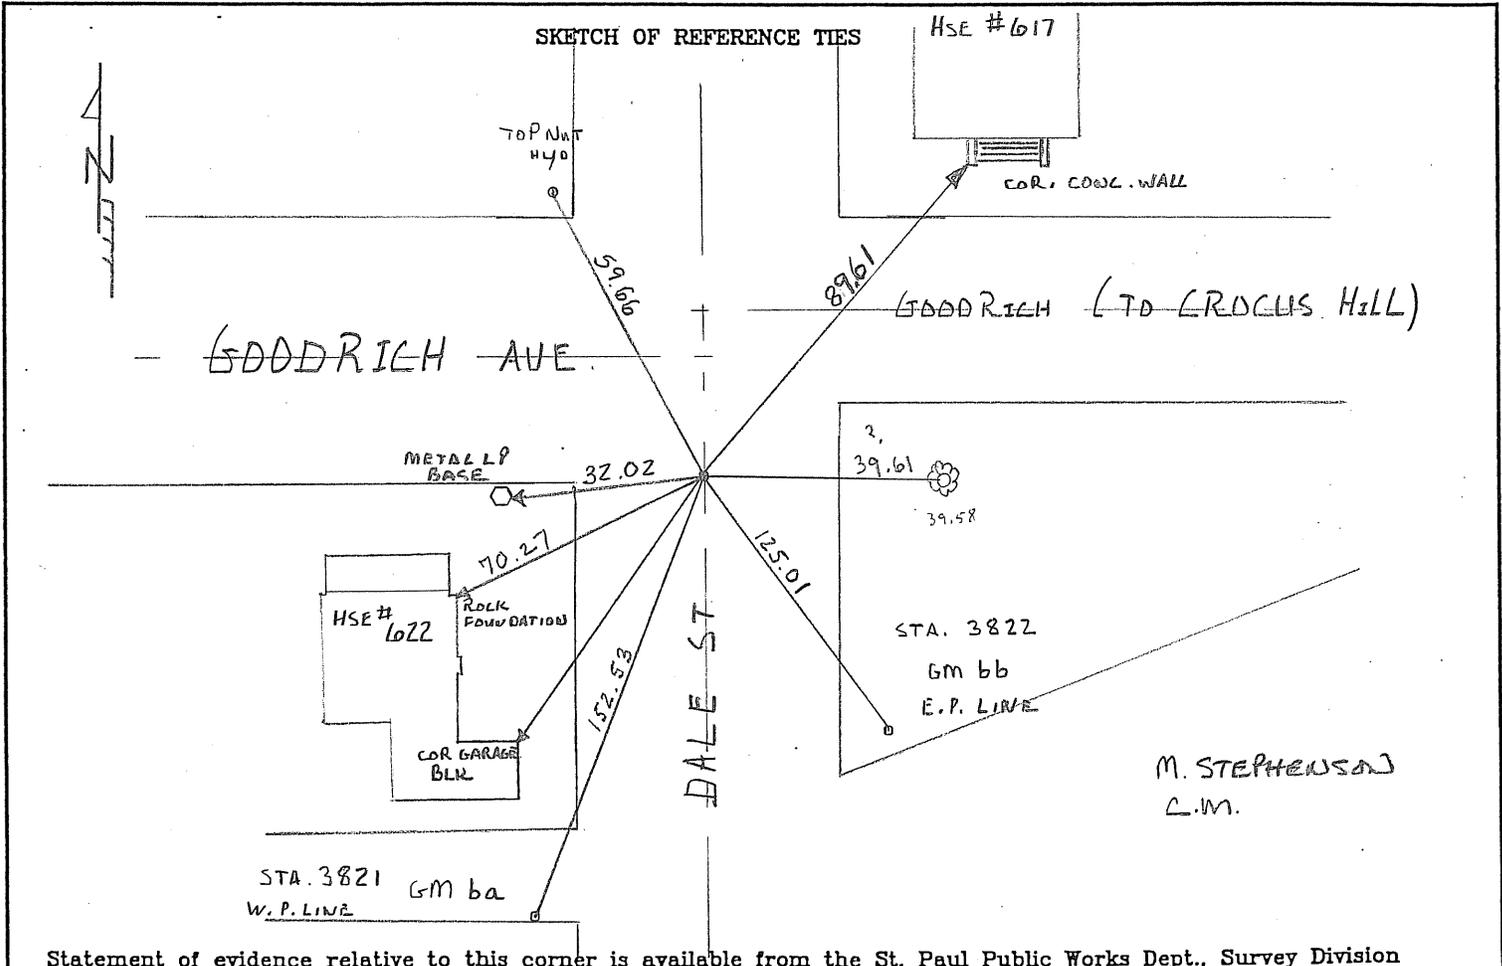

Statement of evidence relative to this corner is available from the St. Paul Public Works Dept., Survey Division

I hereby certify that this document and the data contained herein was prepared by me or under my direct supervision.

[Signature] JAN 20, 2009
SIGNATURE DATE

- Registration No. 44880
- Land Surveyor County Surveyor
- Professional Engineer
- Chief Surveyor, City of St. Paul

Office of The County Recorder, County of Ramsey

I hereby certify that this document was filed in the county
 Recorders office at _____ M. on the _____ day of _____

County Recorder _____

By _____, Deputy

DOCUMENT NUMBER _____