

CERTIFICATE OF MONUMENT LOCATION

CITY MON. NO. 4681

OLD INDEX NO. 0893

BLK Corner in the SW Qtr. of Section 33 Township 29N Range 23W

STATE OF MINNESOTA, County of Ramsey

At the corner location shown on the sketch:


On MARCH 29, 2010 found a GM BLK COR SEC CLEVELAND & CARROLL

date
AVE. (PARKER) .07 ABOVE SIDEWALK GRADE

- left monument as found lowered monument removed monument (explain)

On MARCH 26-29, 2010 placed a GPS - PHOTOS - TIES

SKETCH OF REFERENCE TIES

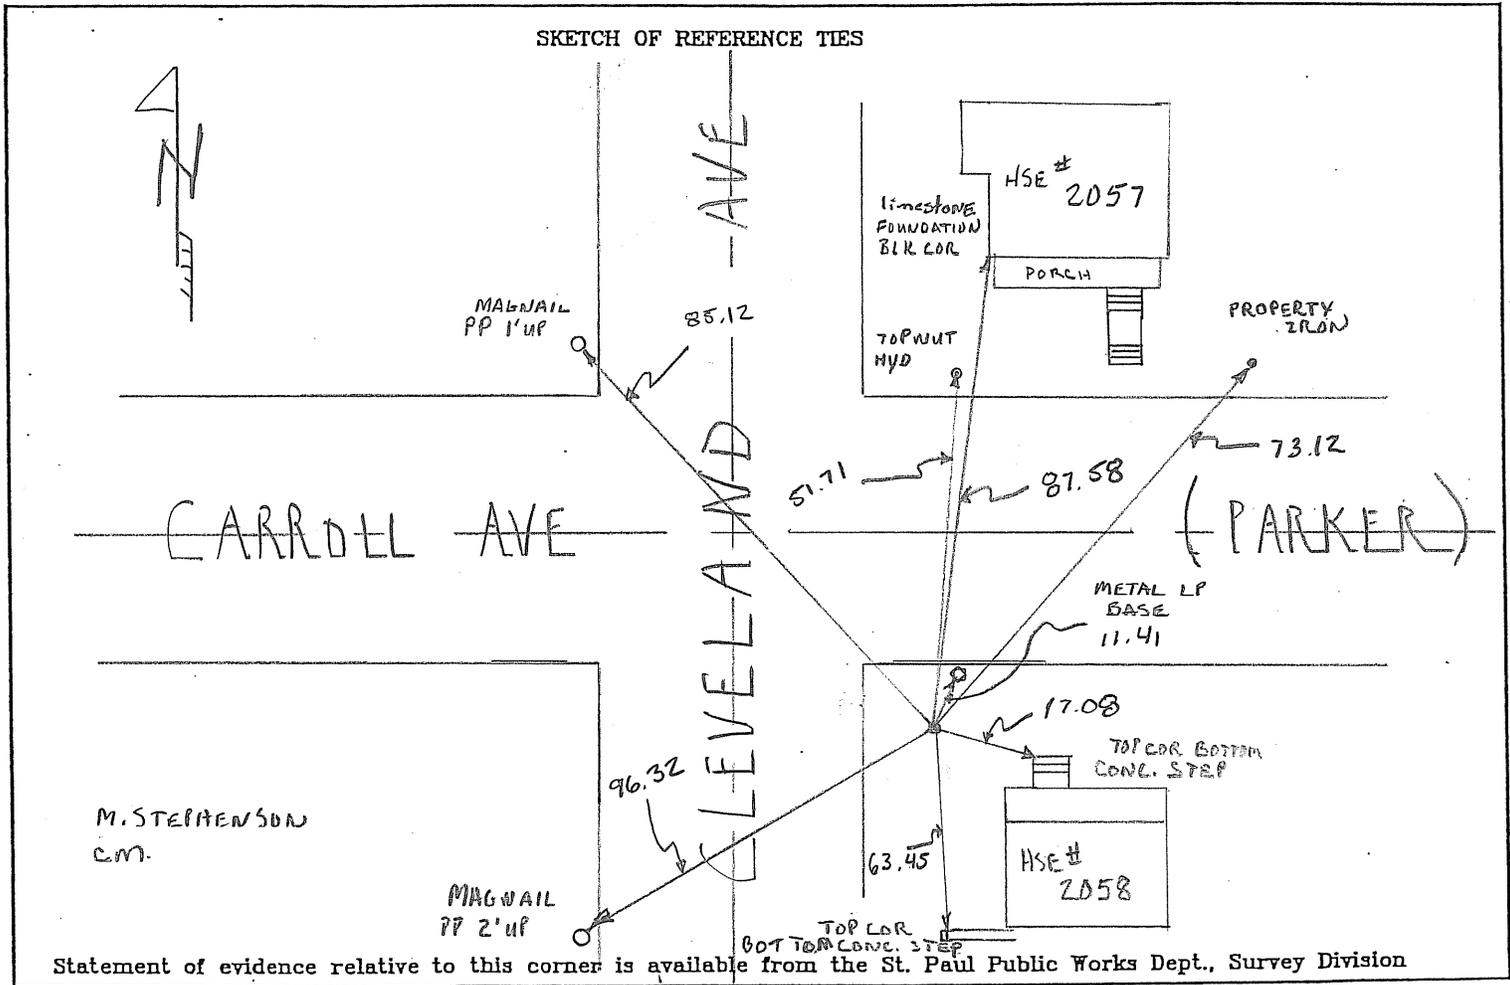

I hereby certify that this document and the data contained herein was prepared by me or under my direct supervision.

[Signature] MAY 13, 2010
SIGNATURE DATE

Registration No. 44880

- Land Surveyor County Surveyor
 Professional Engineer
 Chief Surveyor, City of St. Paul

Office of The County Recorder, County of Ramsey

I hereby certify that this document was filed in the county

Recorders office at _____ M. on the _____ day of _____

County Recorder _____

By _____, Deputy

DOCUMENT NUMBER _____