

CERTIFICATE OF MONUMENT LOCATION

4742
CITY MON. NO. 3803
SEC 0944B
OLD INDEX NO. NWC 0944A

NW AND SE

Gm BLK. Corner in the NW Qtr. of Section 28 Township 29 Range 22

STATE OF MINNESOTA, County of Ramsey

At the corner location shown on the sketch:


On 9-18-2009 found a Gm BLK COR. UNDER WALK
date

EXPOSED DURING CONSTRUCTION

- left monument as found lowered monument removed monument (explain)

On 9-18-2009 placed TIES - PHOTOS
date

SKETCH OF REFERENCE TIES

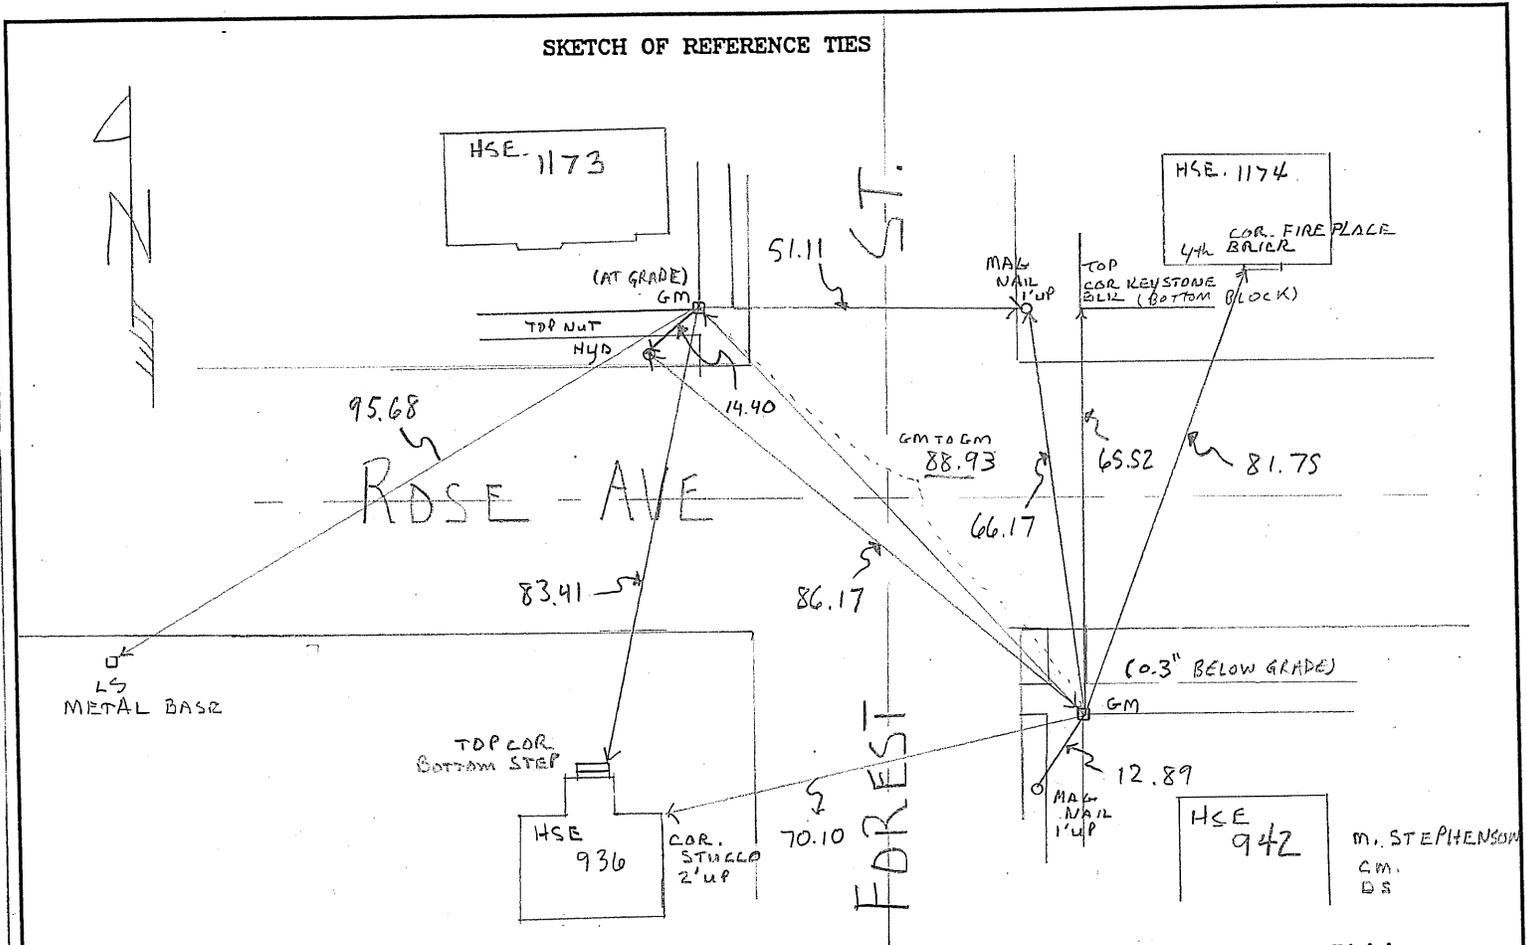

Statement of evidence relative to this corner is available from the St. Paul Public Works Dept., Survey Division

I hereby certify that this document and the data contained herein was prepared by me or under my direct supervision.

Office of The County Recorder, County of Ramsey

I hereby certify that this document was filed in the county

Recorders office at _____ M. on the _____ day of _____

County Recorder _____

By _____, Deputy

DOCUMENT NUMBER _____

SIGNATURE

DATE

Registration No. 44880

- Land Surveyor County Surveyor
 Professional Engineer
 Chief Surveyor, City of St. Paul

SCANNED ON 10/23/2009 by MW