

CERTIFICATE OF MONUMENT LOCATION

City ID: 5688

Old Index #: 2044

Block Corner of Section 25 Township 29 Range 23 , 4th P.M.

STATE OF MINNESOTA, County of Ramsey


At the corner location shown on the sketch:

On March 21, 2012 found a GM 0.6' below sidewalk grade.

left monument as found lowered monument removed monument (explain)

On placed a

SKETCH OF REFERENCE TIES

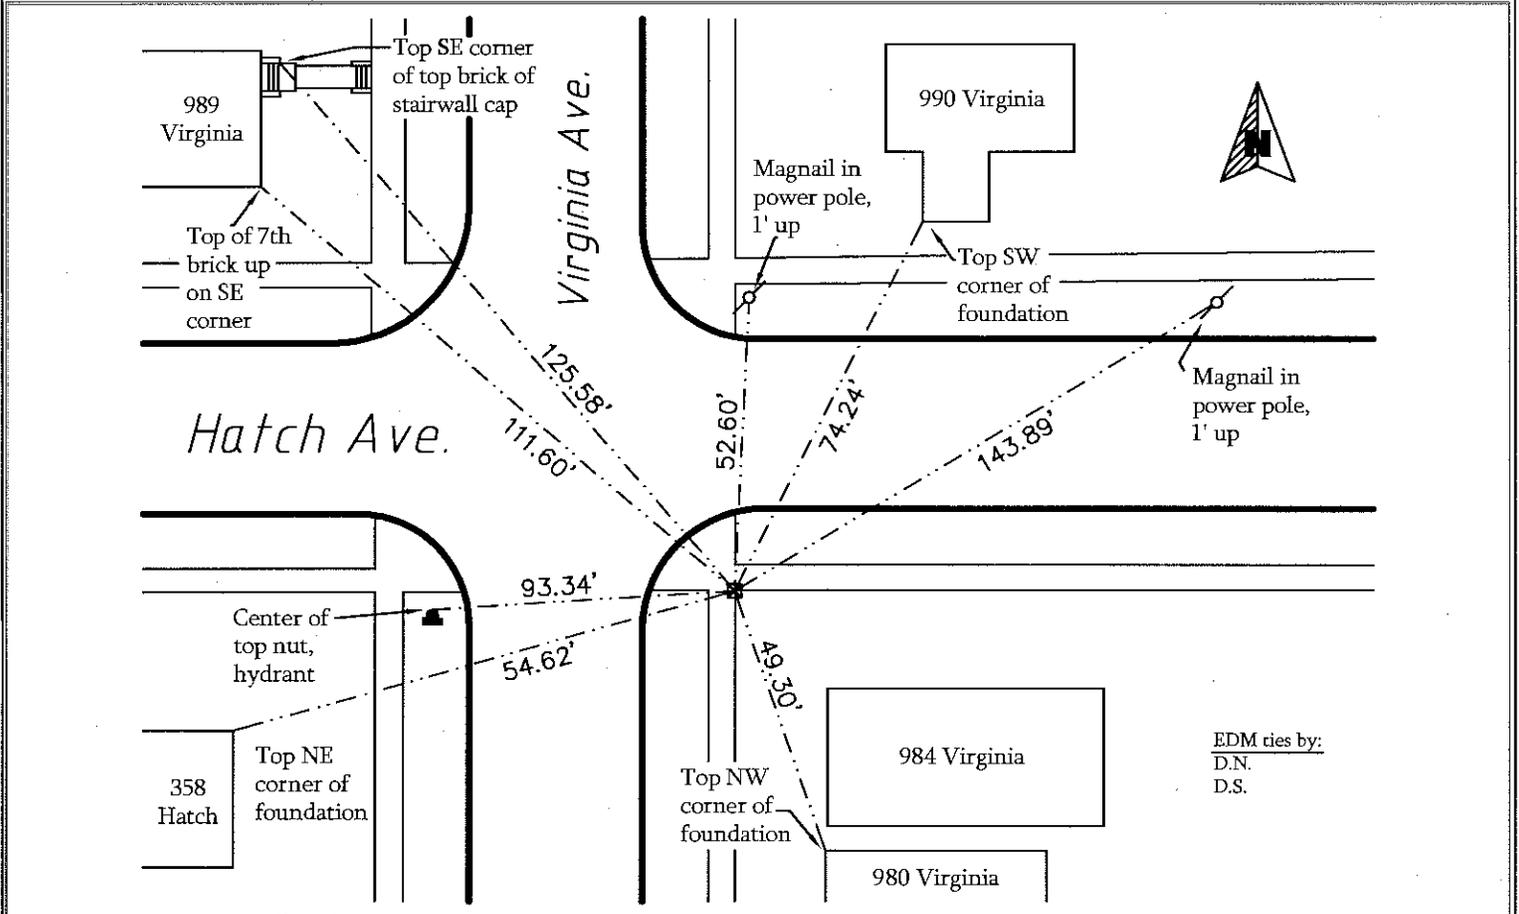

EDM ties by:
D.N.
D.S.

Statement of evidence relative to this corner is available from the St. Paul Public Works Dept., Survey Division

I hereby certify that this document and the data contained herein was prepared by me or under my direct supervision.

[Signature] Aug 31, 2012
Registration No. 44880

- Land Surveyor County Surveyor
 Professional Engineer
 Chief Surveyor, City of St. Paul

Office of the County Recorder, County of Ramsey
I hereby certify that this document was filed in the county recorders office at _____ M. on the _____ day of _____

County Recorder _____

By _____, Deputy

DOCUMENT NUMBER _____