

CERTIFICATE OF MONUMENT LOCATION

CITY MON. NO. 5764
OLD INDEX NO. 2125


BLK Corner in the SE Qtr. of Section 33 Township 29N Range 23W

STATE OF MINNESOTA, County of Ramsey
At the corner location shown on the sketch:

On MARCH 10, 2010 found a GM BLK COR NEC BEACON & SHIELDS
date
AVES .35 BELOW SIDEWALK GRADE

- left monument as found lowered monument removed monument (explain)

On MARCH 15, 2010 placed a GPS - PHOTOS - TIES
date

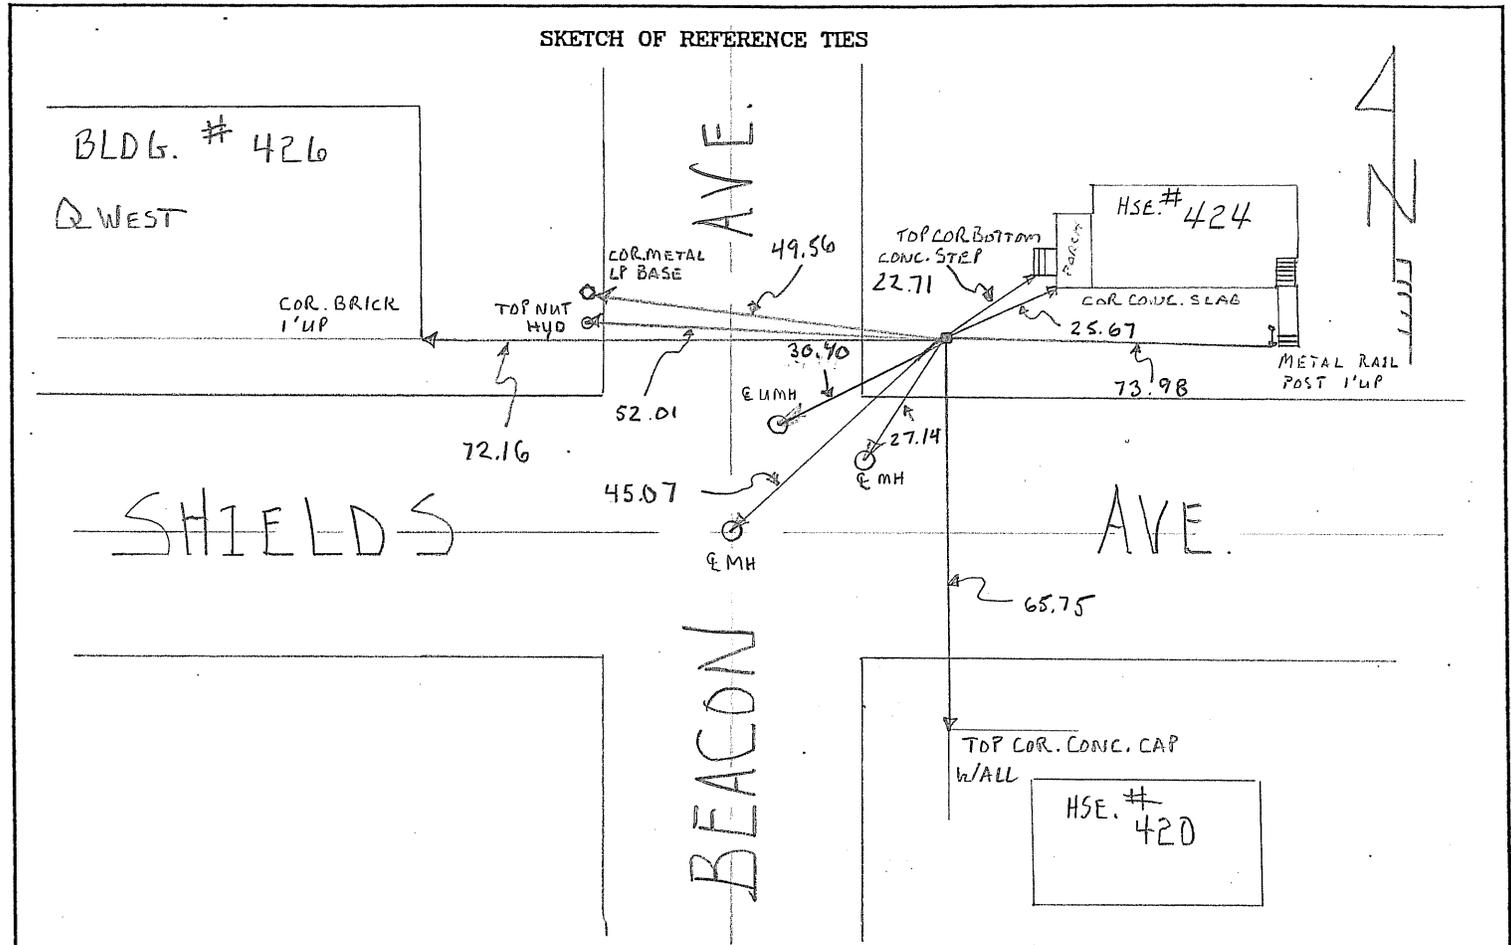

Statement of evidence relative to this corner is available from the St. Paul Public Works Dept., Survey Division

I hereby certify that this document and the data contained herein was prepared by me or under my direct supervision.

[Signature] MAY 13, 2010
SIGNATURE DATE

Registration No. 44880

Land Surveyor County Surveyor
 Professional Engineer
 Chief Surveyor, City of St. Paul

Office of The County Recorder, County of Ramsey

I hereby certify that this document was filed in the county
Recorders office at _____ M. on the _____ day of _____

County Recorder _____
By _____, Deputy

DOCUMENT NUMBER _____