

# CERTIFICATE OF MONUMENT LOCATION

CITY MON. NO. XXXX

OLD INDEX NO. 2424

Block Corner in the NW Qtr. of Section 3 Township 28N Range 23W


STATE OF MINNESOTA, County of Ramsey

At the corner location shown on the sketch:

On Jan 11, 2008 found a GM 0.5' below walk grade

left monument as found       lowered monument       removed monument (explain)

On \_\_\_\_\_ placed a \_\_\_\_\_

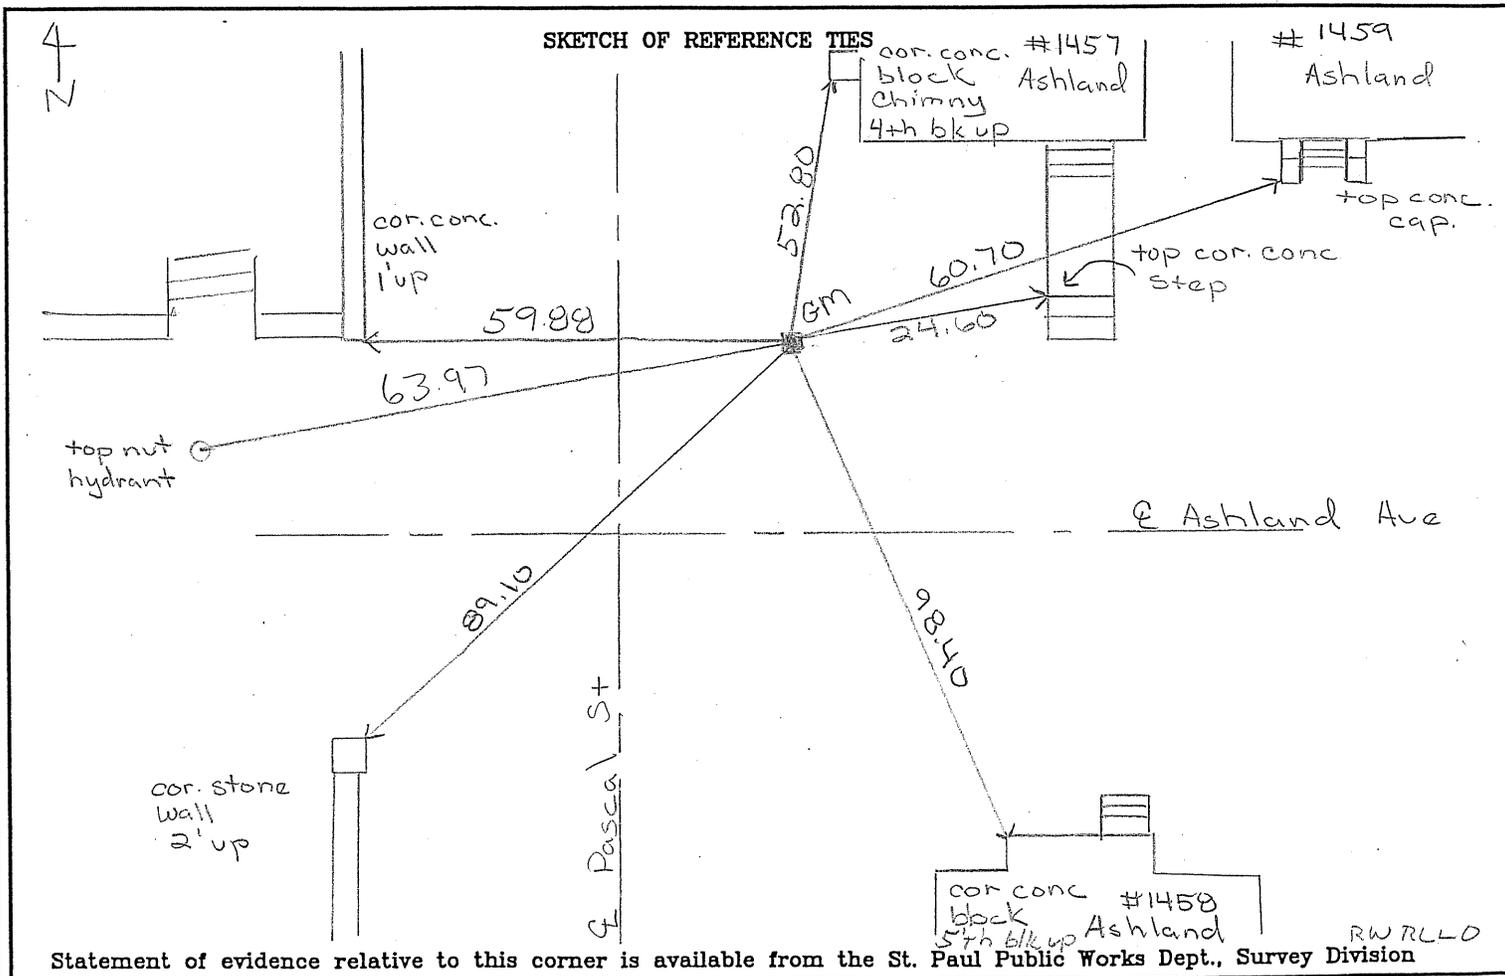

Statement of evidence relative to this corner is available from the St. Paul Public Works Dept., Survey Division

I hereby certify that this document and the data contained herein was prepared by me or under my direct supervision.

[Signature]      JAN 25, 2008

SIGNATURE

DATE

Registration No. 44880

- Land Surveyor       County Surveyor
- Professional Engineer
- Chief Surveyor, City of St. Paul

Office of The County Recorder, County of Ramsey

I hereby certify that this document was filed in the county

Recorders office at \_\_\_\_\_ M. on the \_\_\_\_\_ day of \_\_\_\_\_

County Recorder \_\_\_\_\_

By \_\_\_\_\_, Deputy

DOCUMENT NUMBER \_\_\_\_\_