

CERTIFICATE OF MONUMENT LOCATION

CITY MON. NO. 6360

OLD INDEX NO. 2885

G-M BLK Corner in the SW Qtr. of Section 28 Township 29 Range 23

STATE OF MINNESOTA, County of Ramsey

At the corner location shown on the sketch:


On _____ found a G-M BLK COR. SWC PENNDACK & HOWELL .80
date

BELOW SIDEWALK GRADE

- left monument as found
- lowered monument
- removed monument (explain)

On NOV. 9. 2012 placed TIES - PHOTOS
date

SKETCH OF REFERENCE TIES

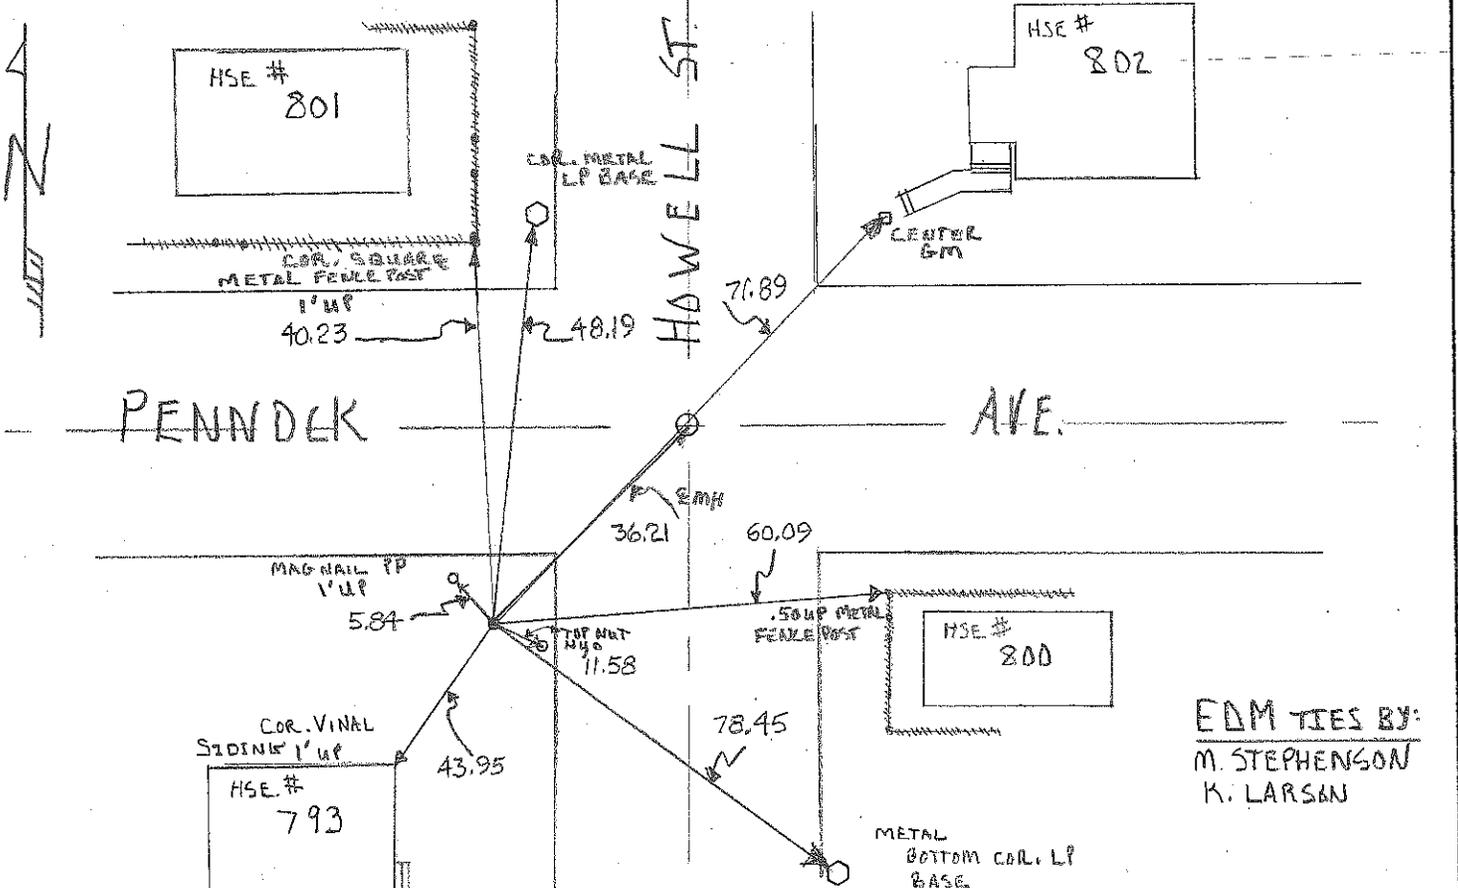

EDM TIES BY:
M. STEPHENSON
K. LARSON

Statement of evidence relative to this corner is available from the St. Paul Public Works Dept., Survey Division

I hereby certify that this document and the data contained herein was prepared by me or under my direct supervision.

Office of The County Recorder, County of Ramsey

I hereby certify that this document was filed in the county

Recorders office at _____ M. on the _____ day of

County Recorder _____

By _____, Deputy

DOCUMENT NUMBER _____

[Signature]

 SIGNATURE DATE

Registration No. 44850

- Land Surveyor
- County Surveyor
- Professional Engineer
- Chief Surveyor, City of St. Paul