

CERTIFICATE OF MONUMENT LOCATION

CITY MON. NO. 6476

OLD INDEX NO. 3020

Southwest Corner in the SE Qtr. of Section 20 Township 29 Range 23


STATE OF MINNESOTA, County of Ramsey

At the corner location shown on the sketch:

On May 11, 2010 found a G.M. 0.25' above sidewalk
grade

left monument as found lowered monument removed monument (explain)

On _____ placed a _____
 date

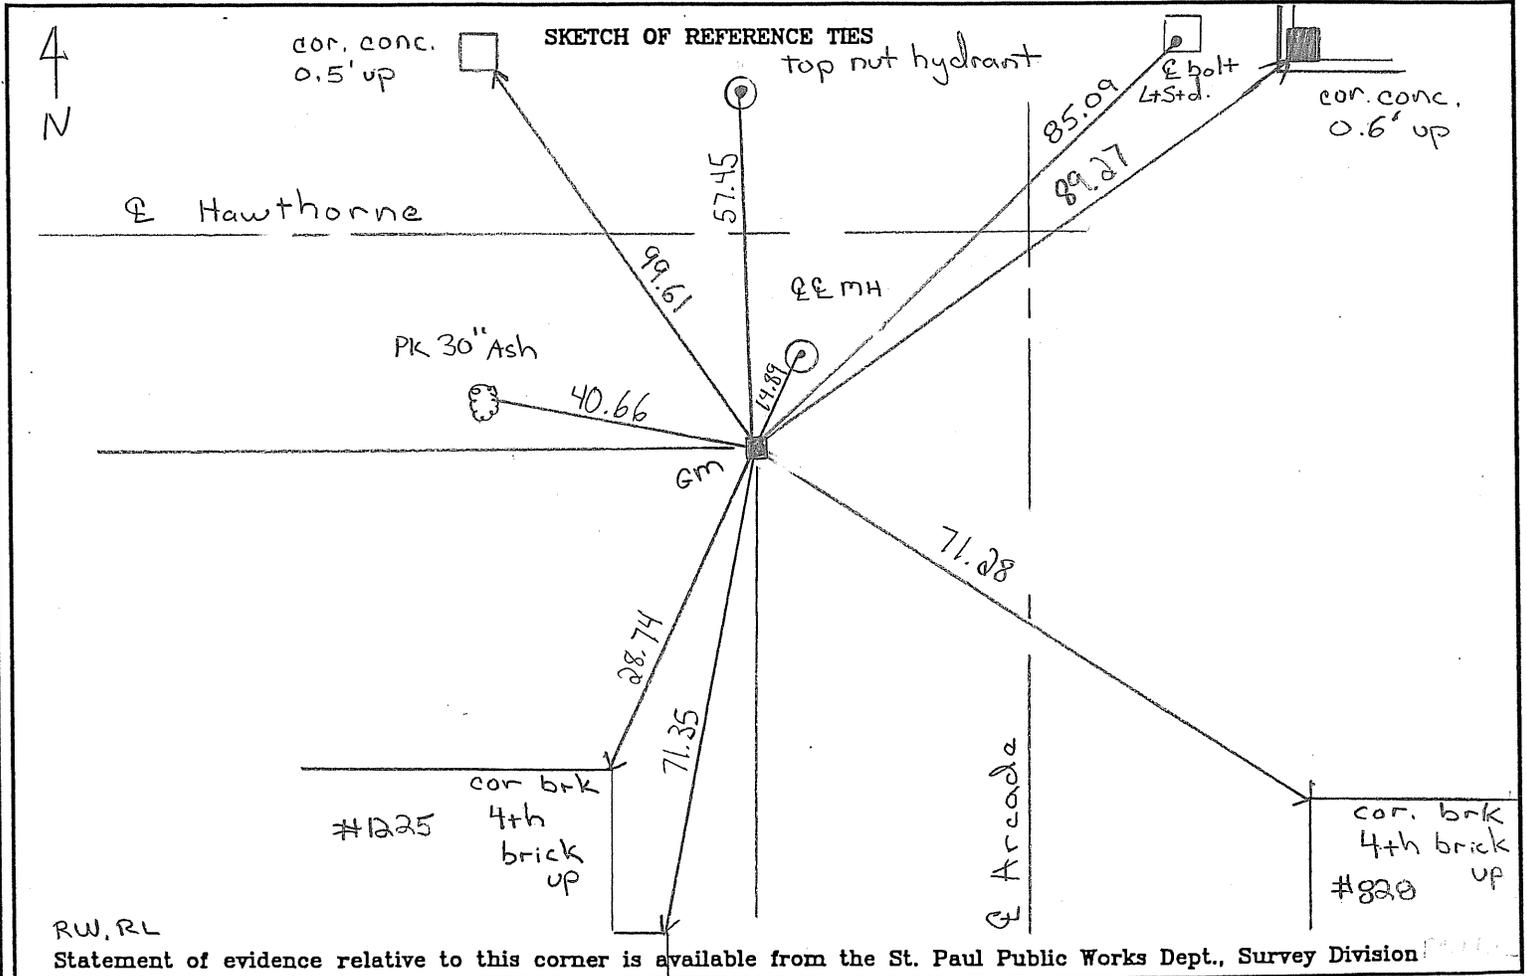

RW, RL
 Statement of evidence relative to this corner is available from the St. Paul Public Works Dept., Survey Division

I hereby certify that this document and the data contained herein was prepared by me or under my direct supervision.

[Signature] MAY 13, 2010
 SIGNATURE DATE
 Registration No. 44880

- Land Surveyor County Surveyor
- Professional Engineer
- Chief Surveyor, City of St. Paul

Office of The County Recorder, County of Ramsey

I hereby certify that this document was filed in the county
 Records office at _____ M. on the _____ day of _____

County Recorder _____

By _____, Deputy

DOCUMENT NUMBER _____